


# North 1 (Viaduct) - Potential Design Ideas

## Focus Area

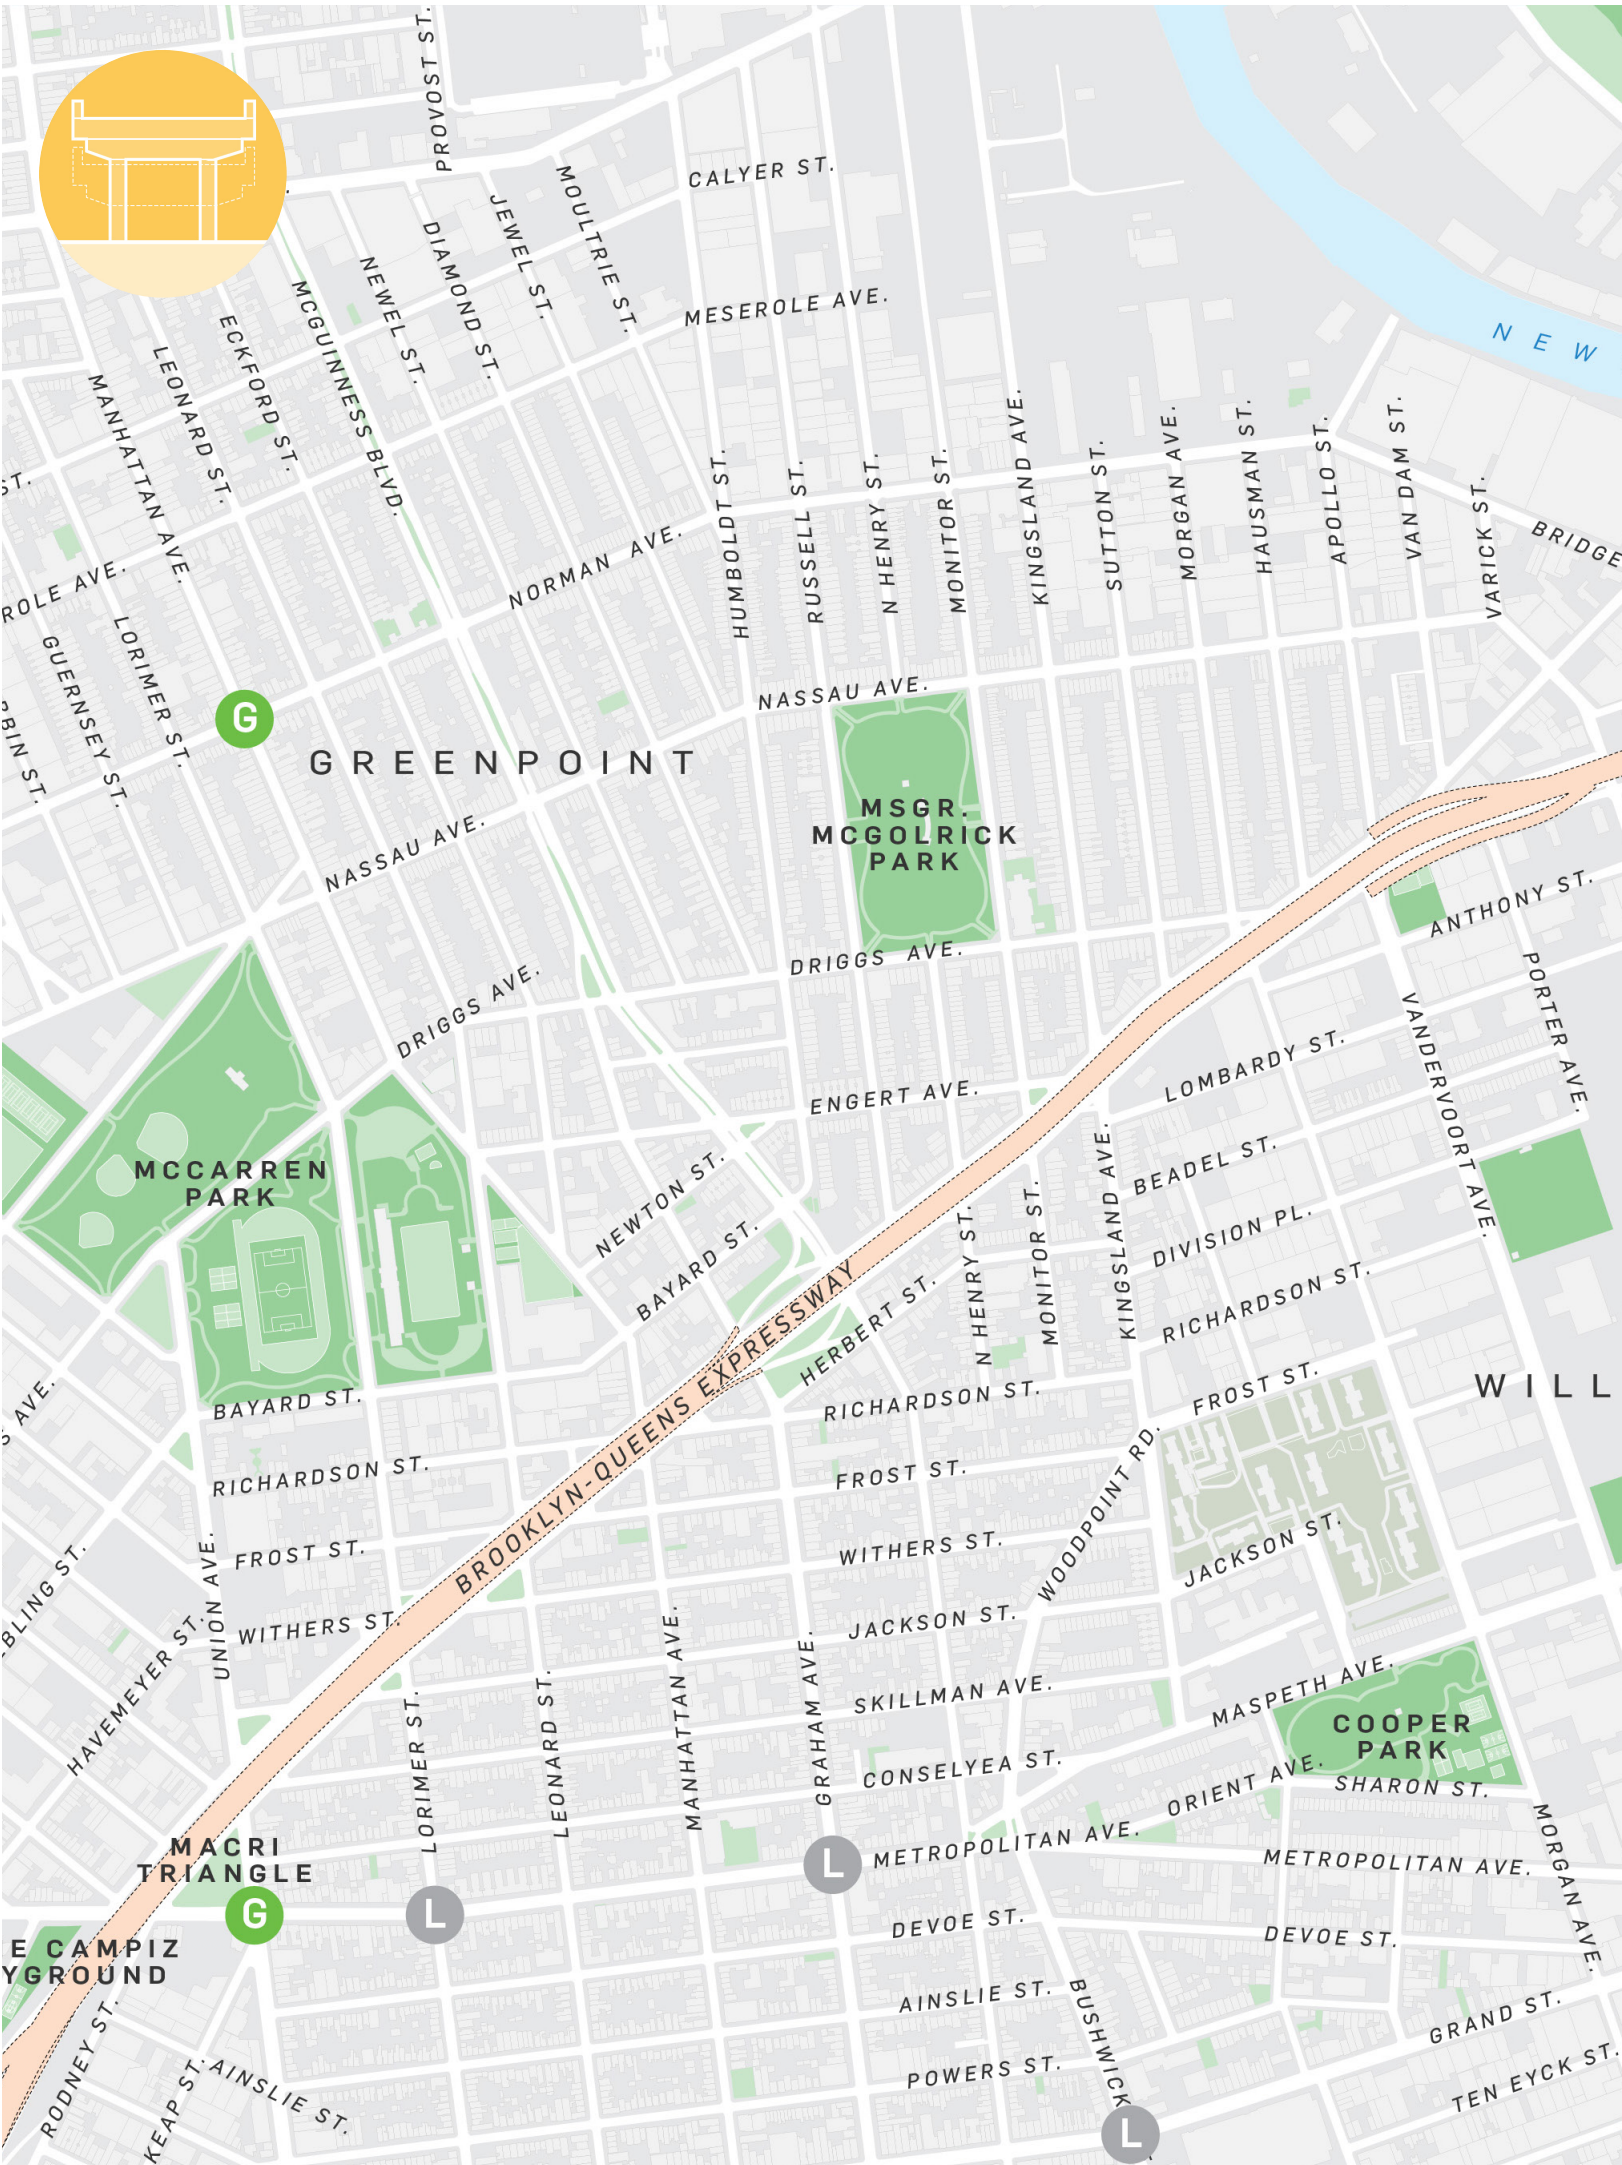


## Existing Conditions


\*Typical segment, not specific location






## Community Connector

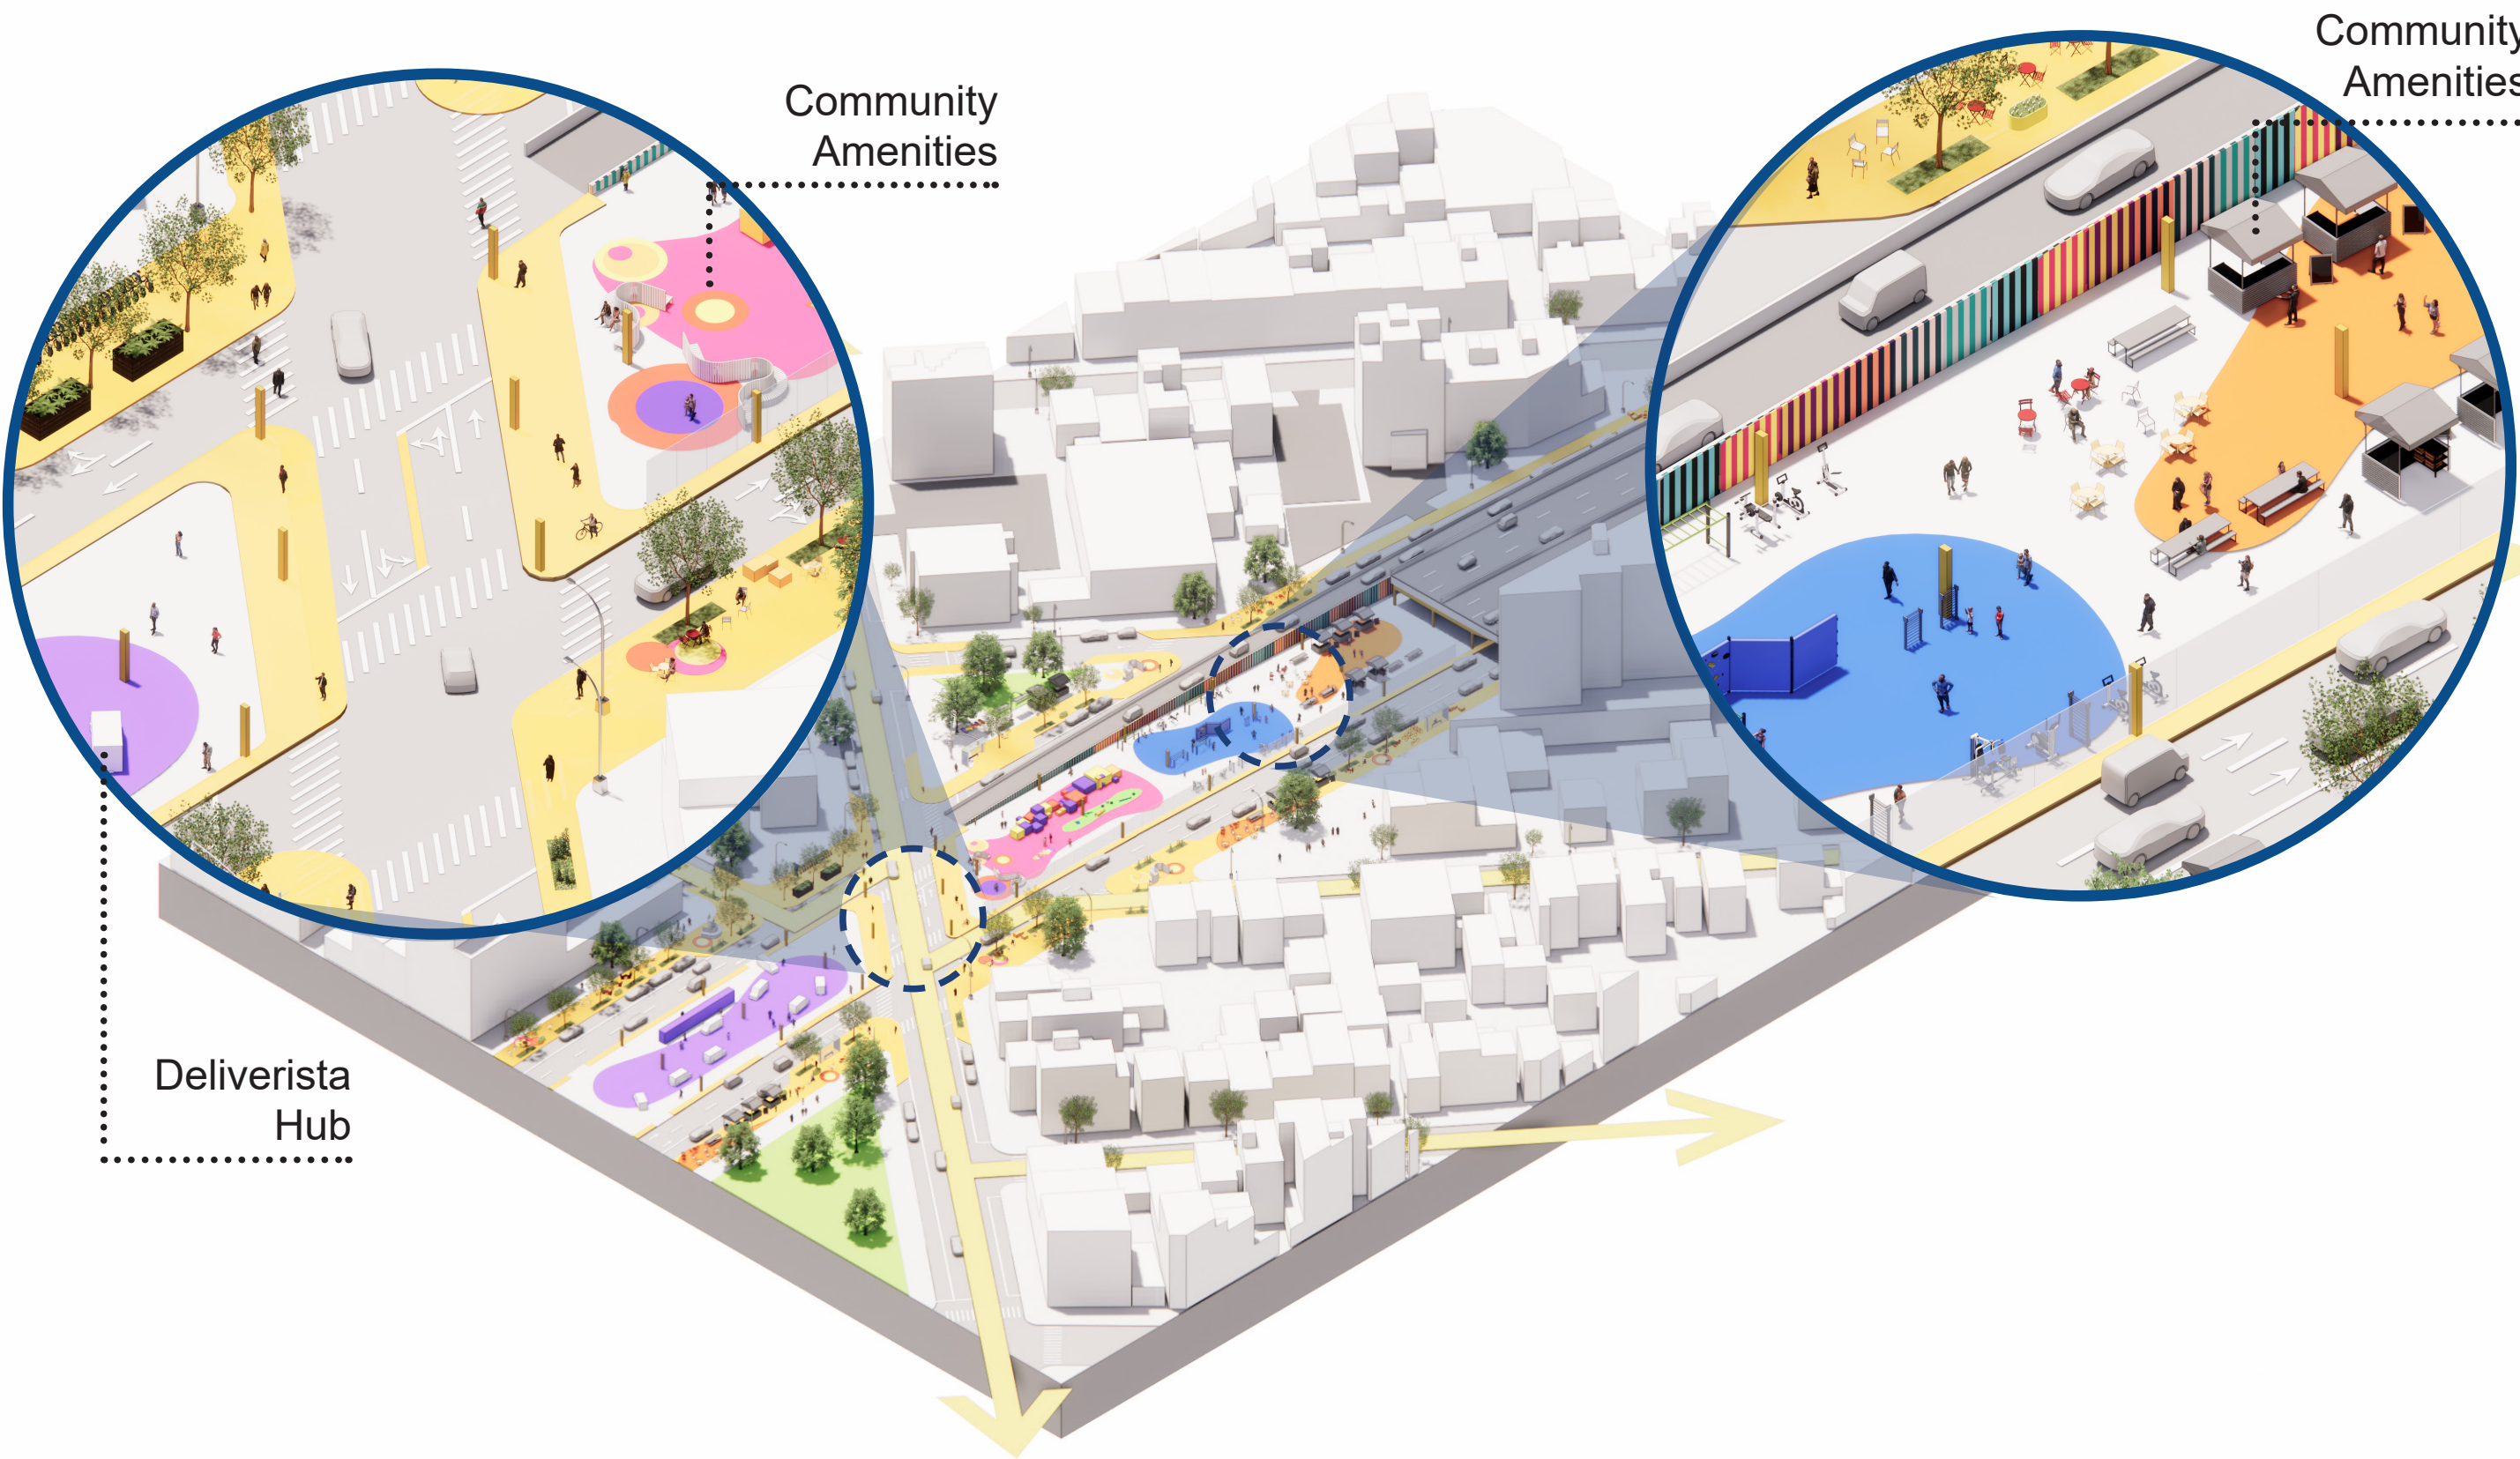

## Multi-Modal Connector

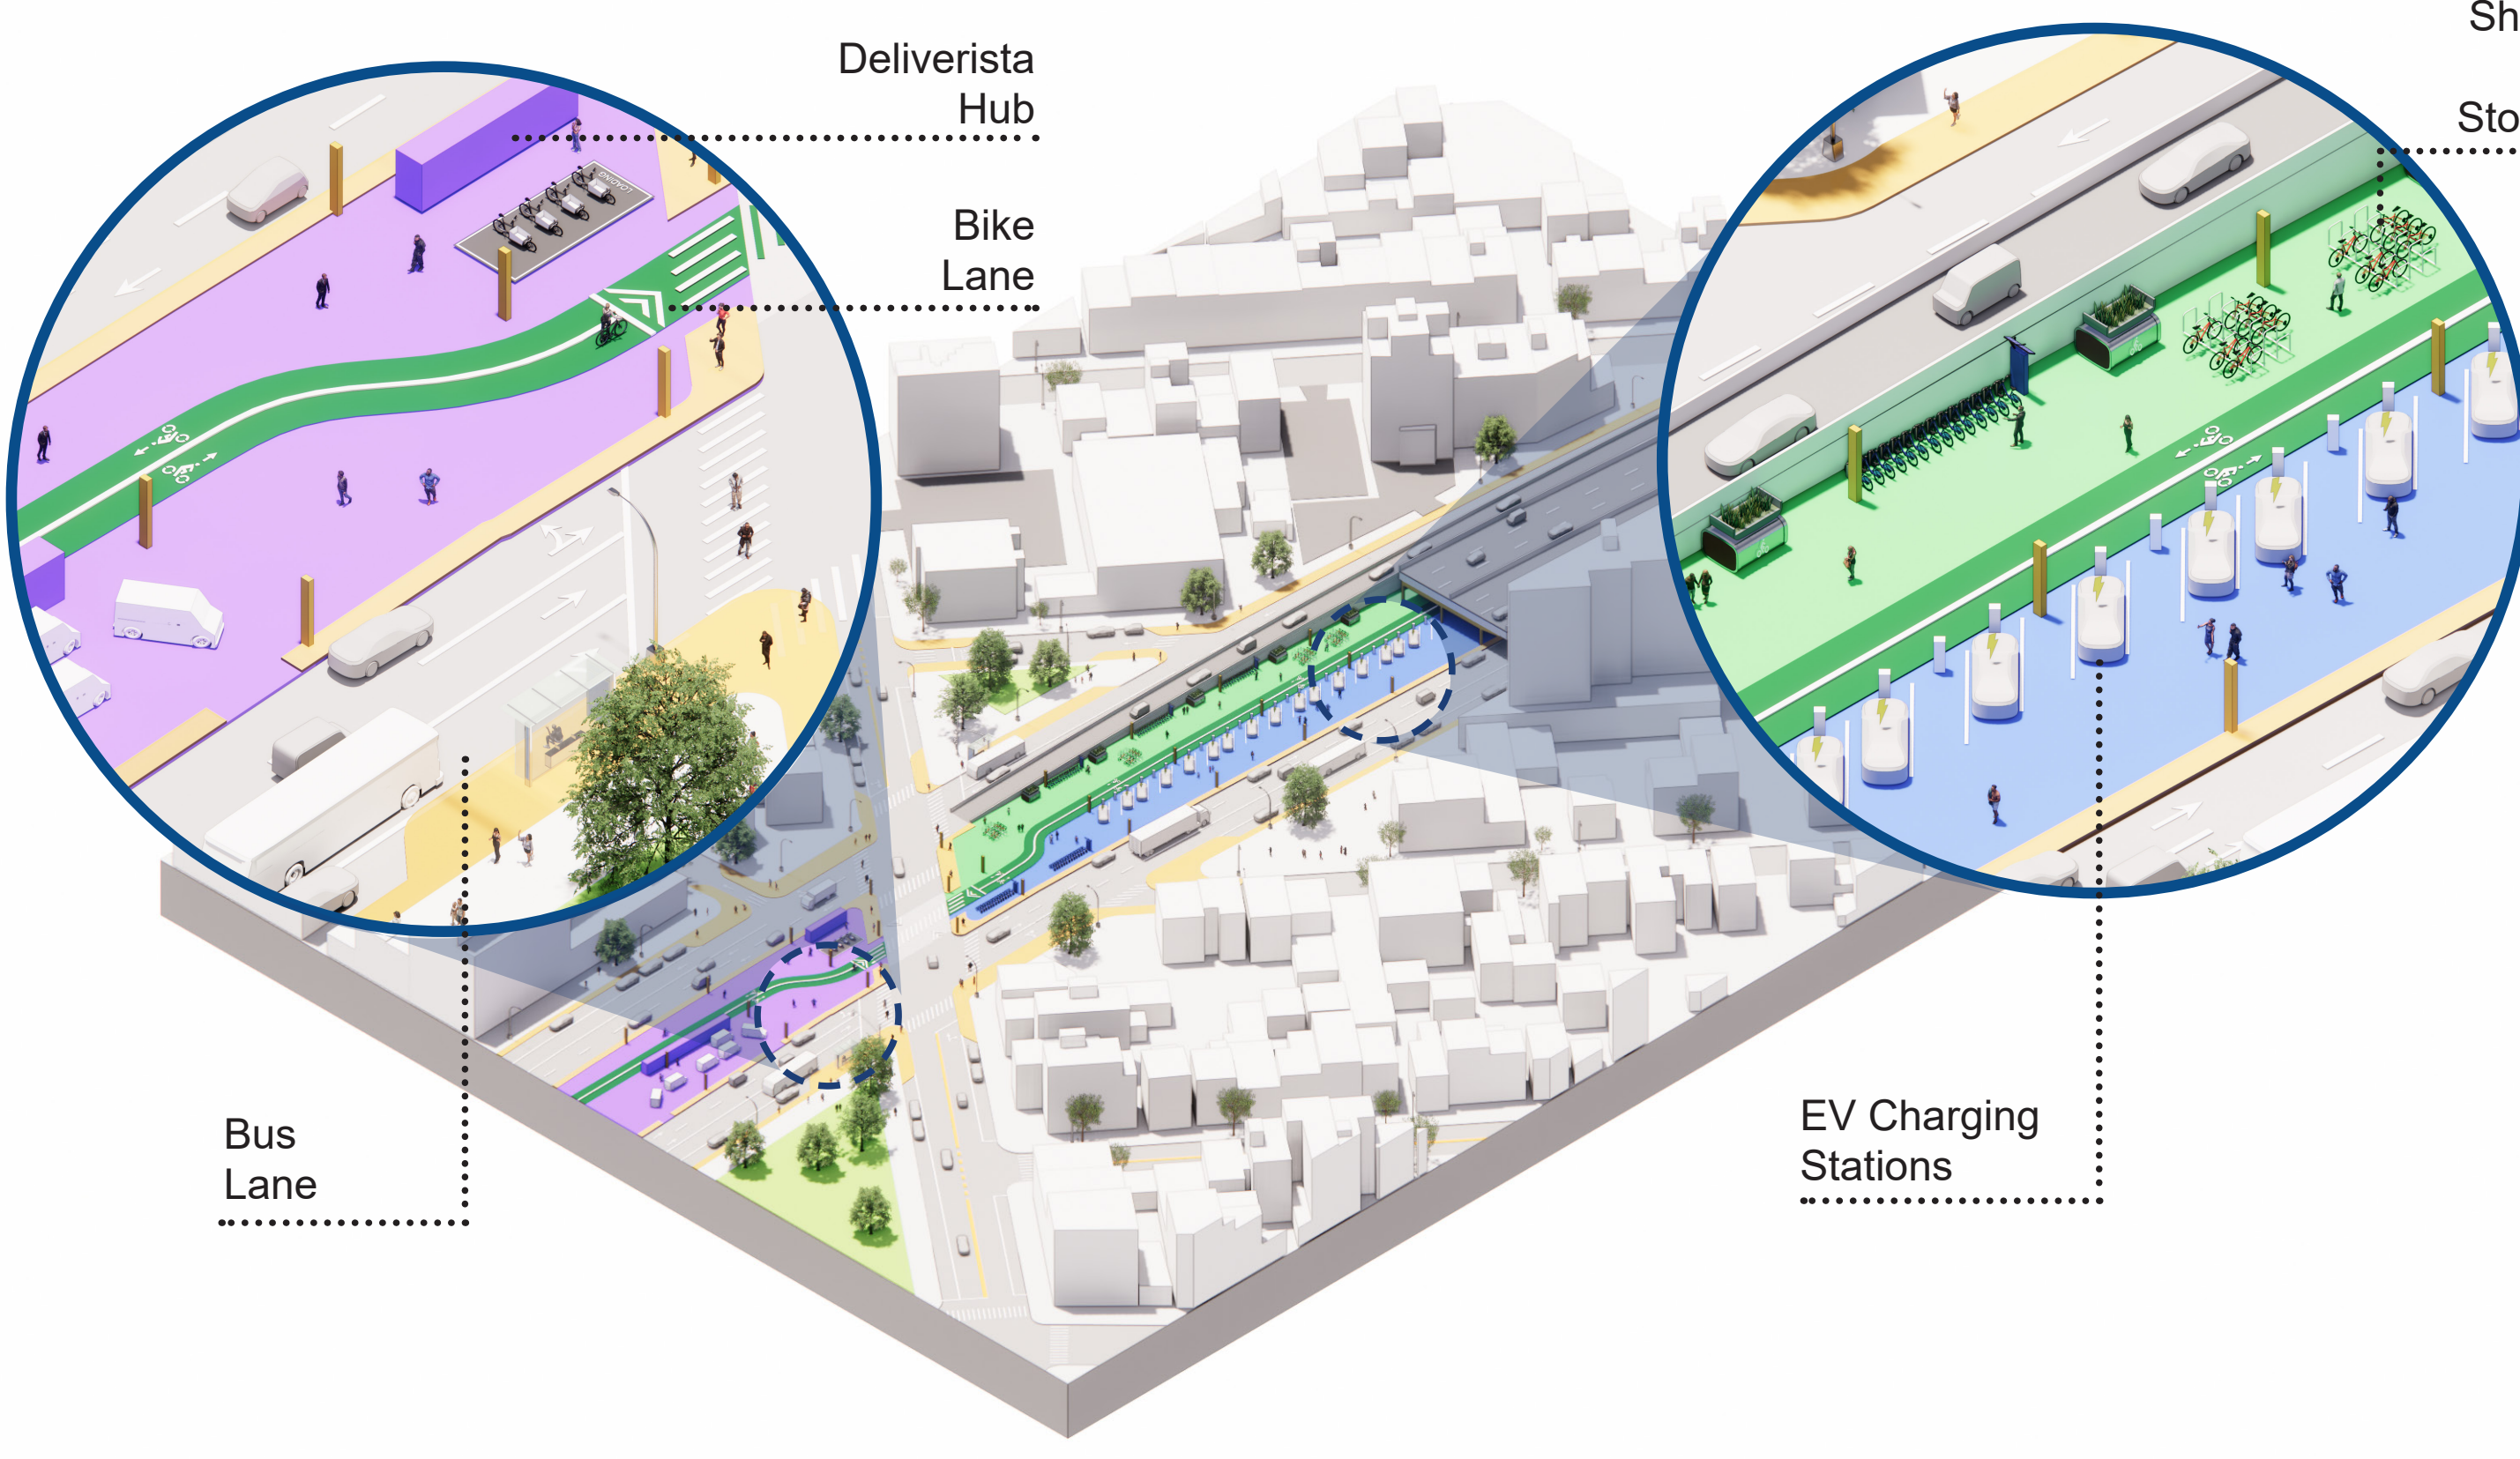

## Green Connector

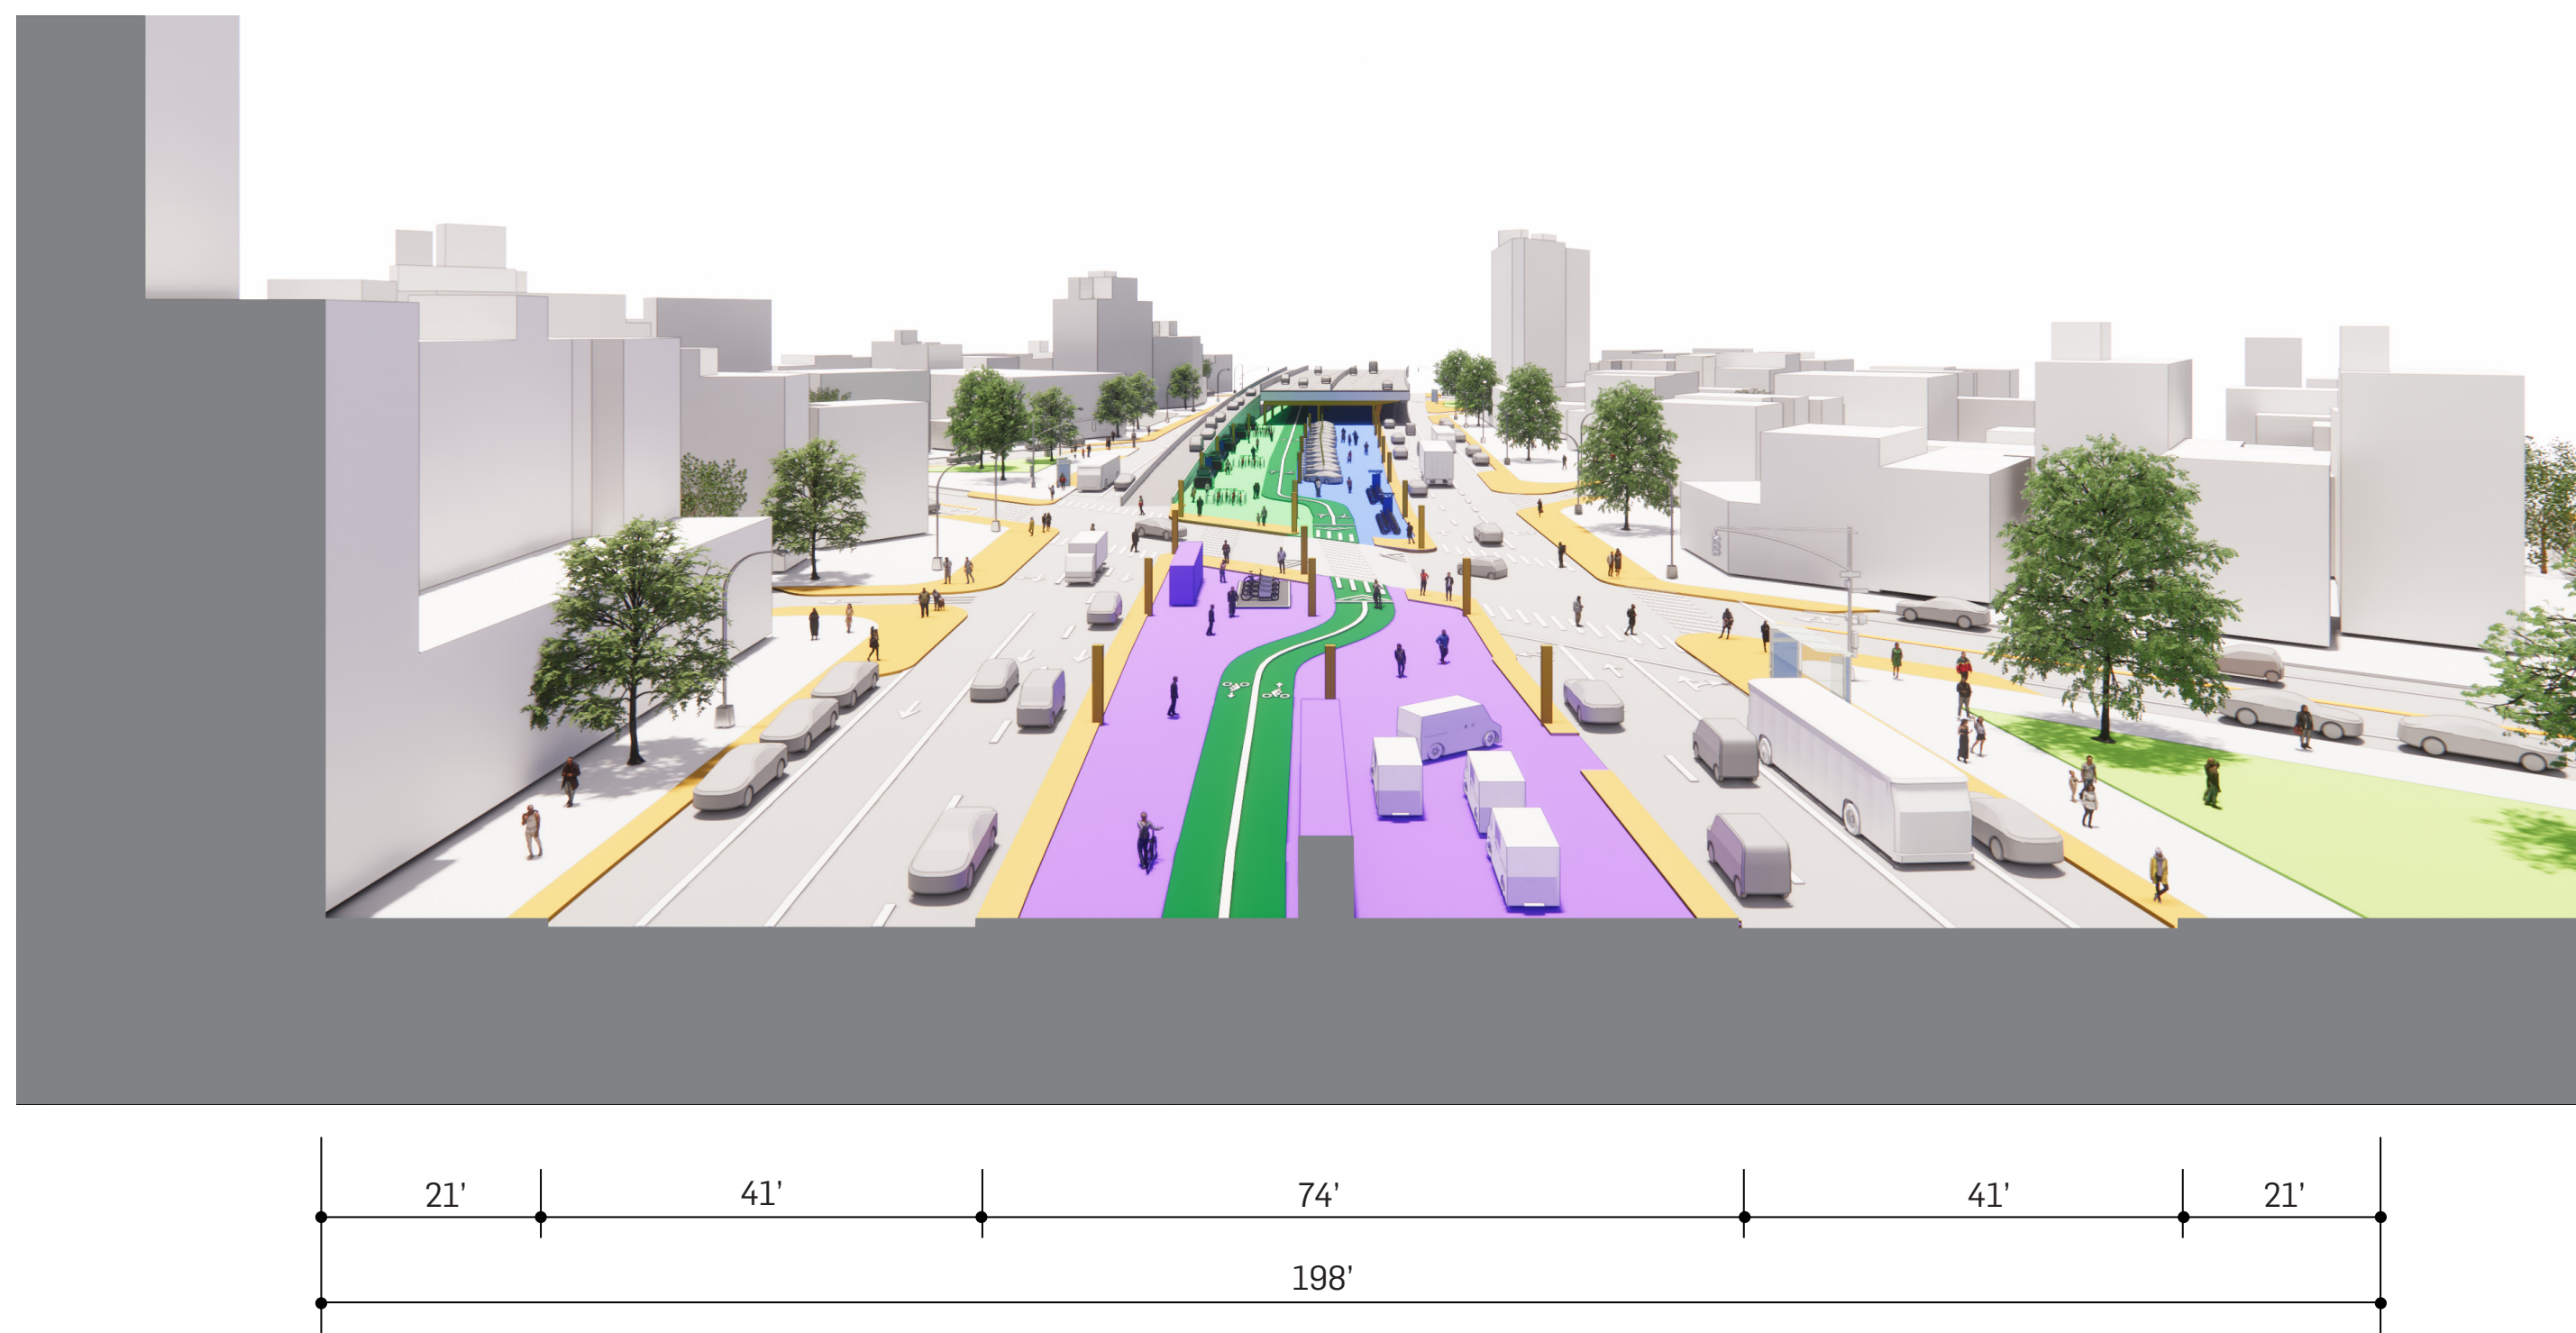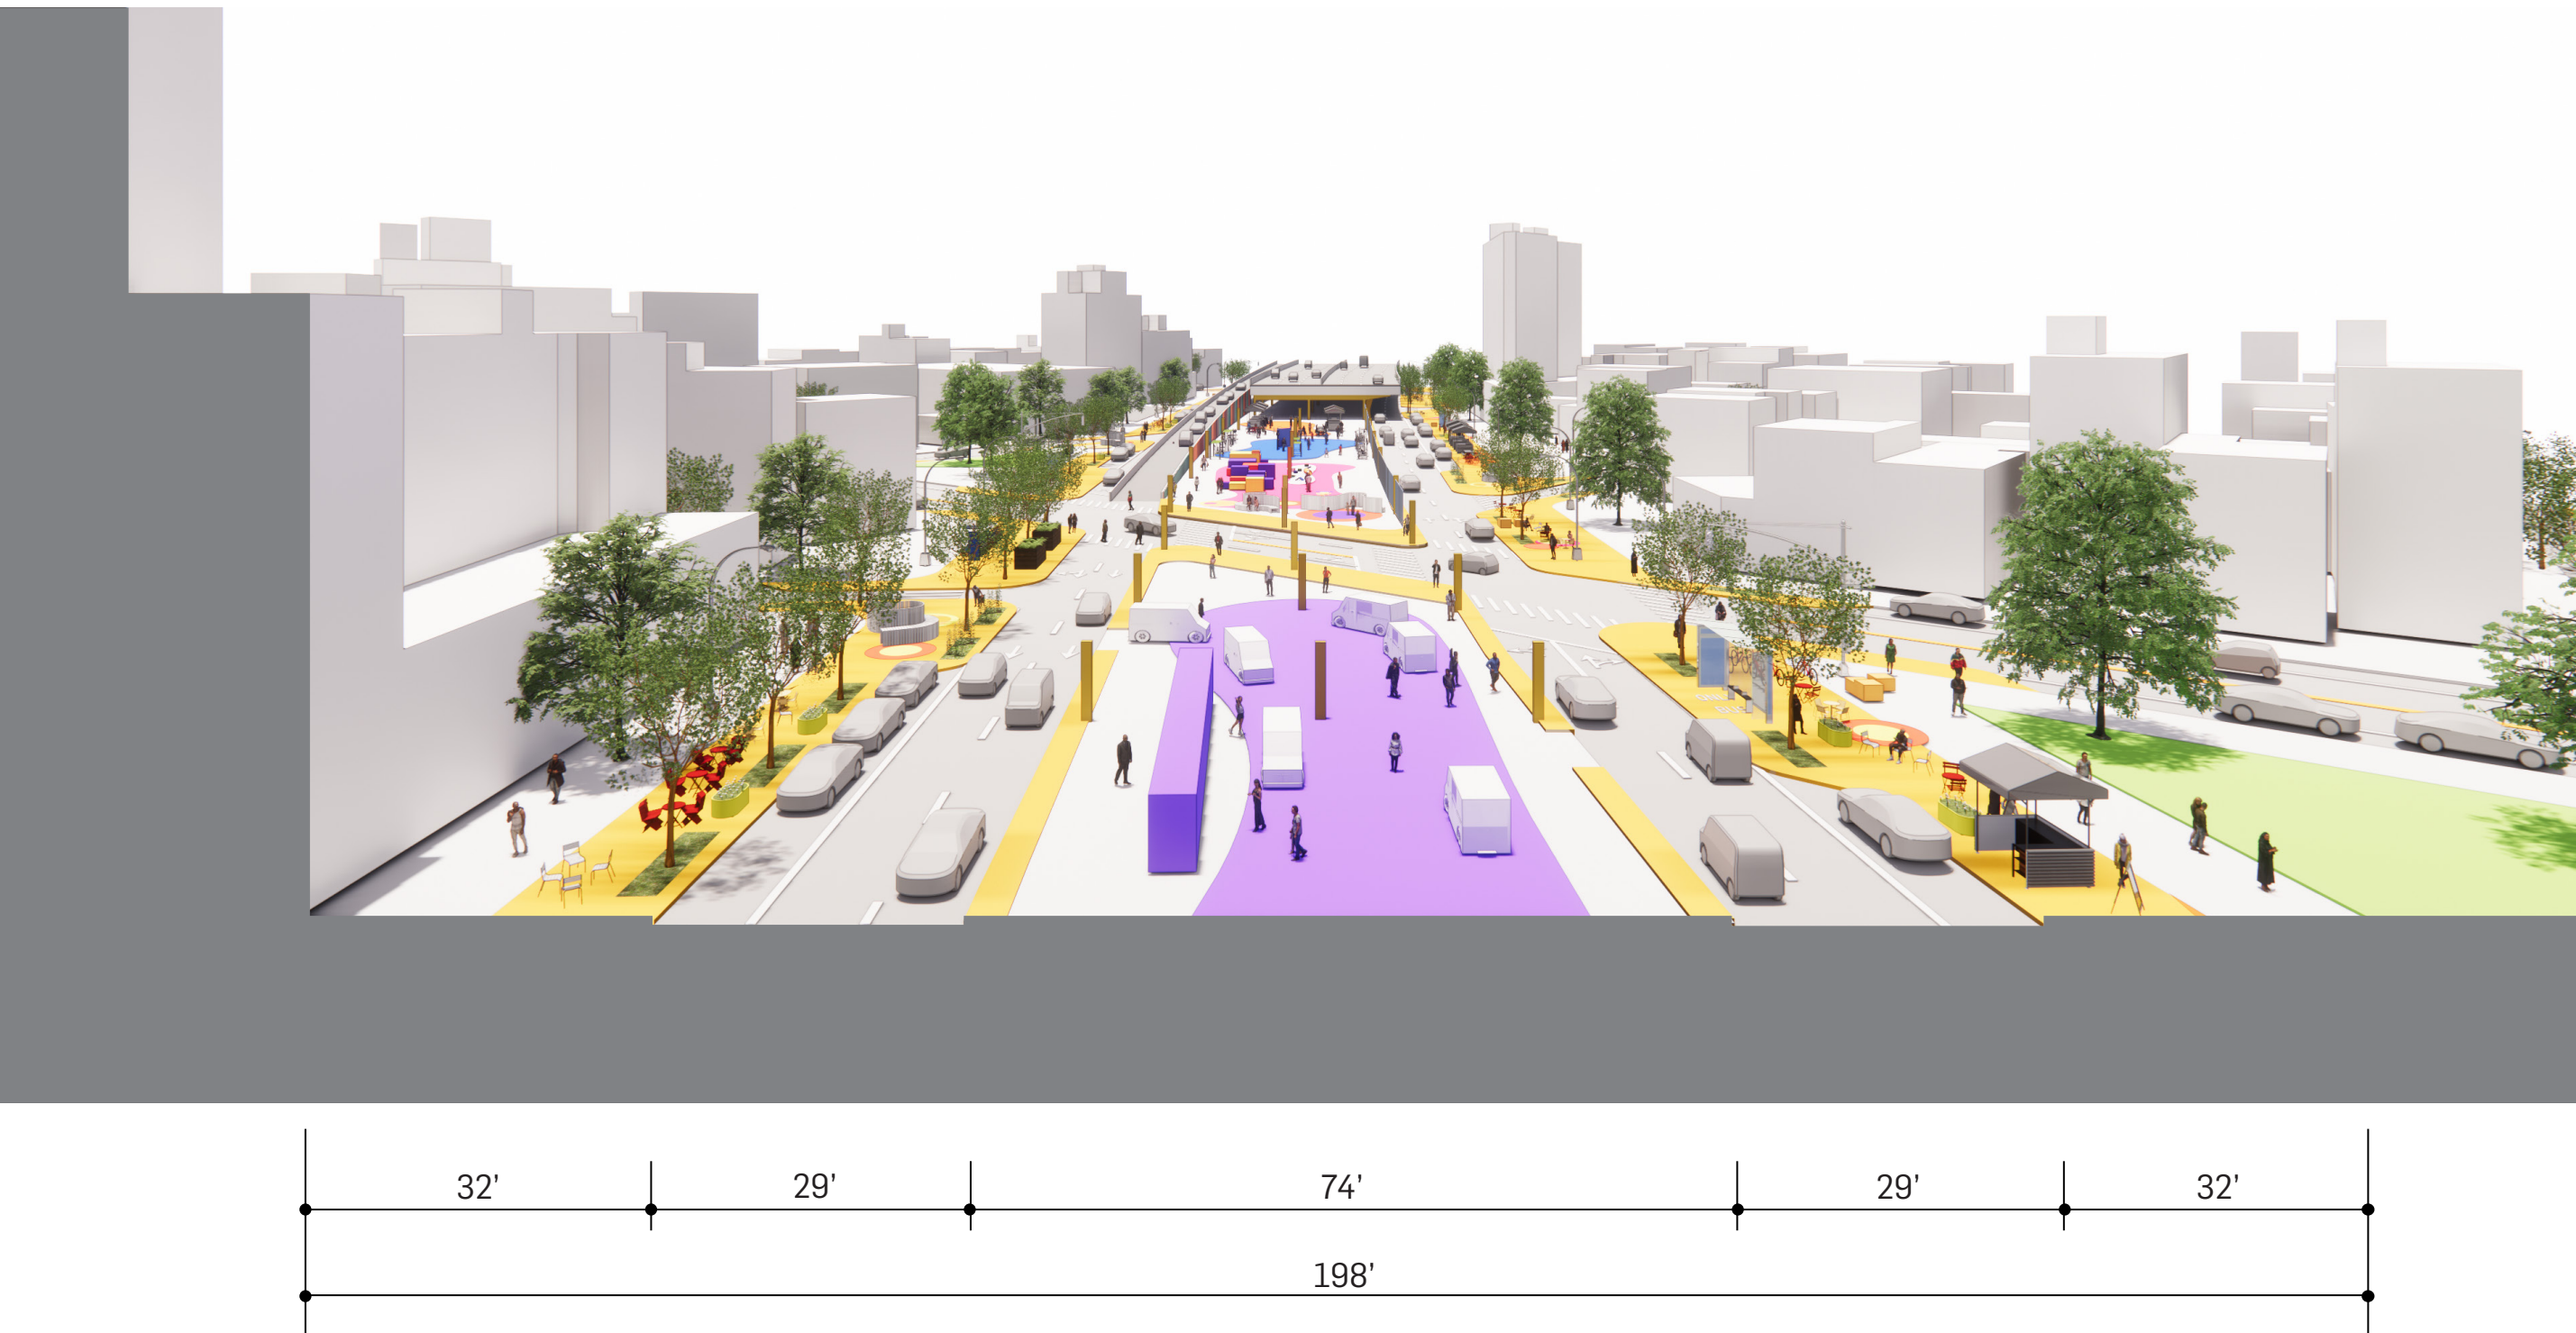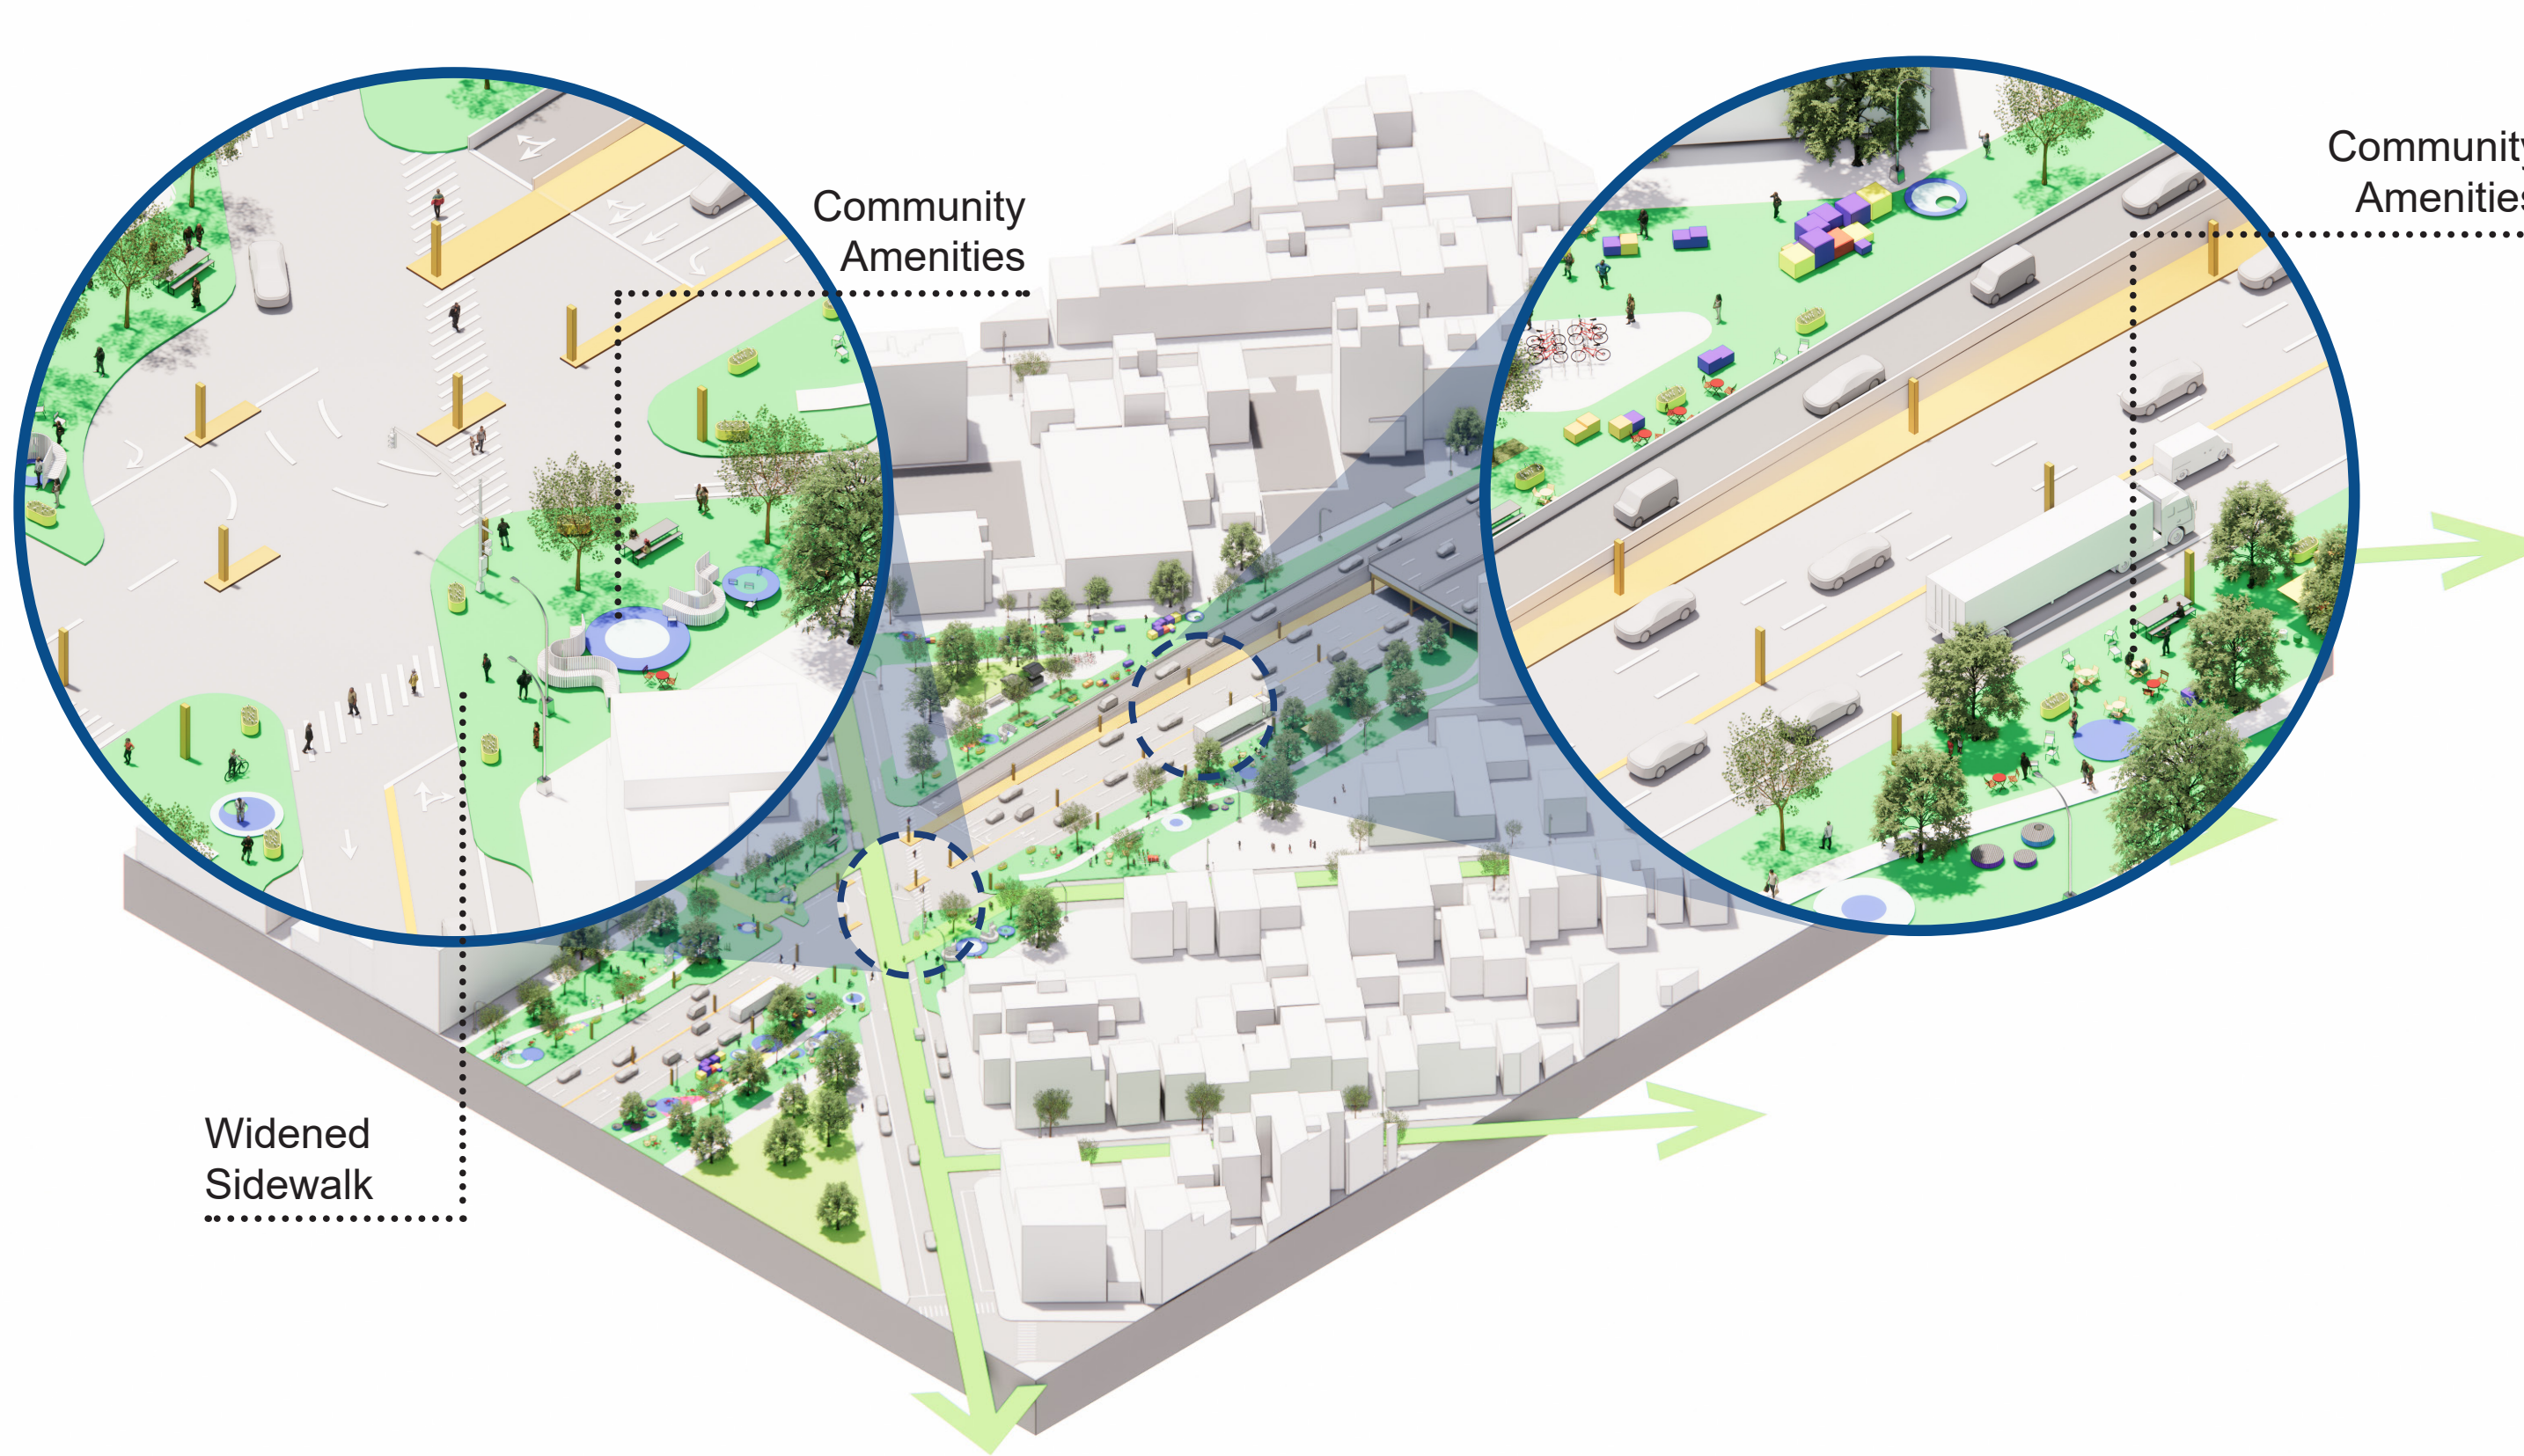




# North 2 (Trench) - Potential Design Ideas

## Focus Area




## Existing Conditions


\*Typical segment, not specific location

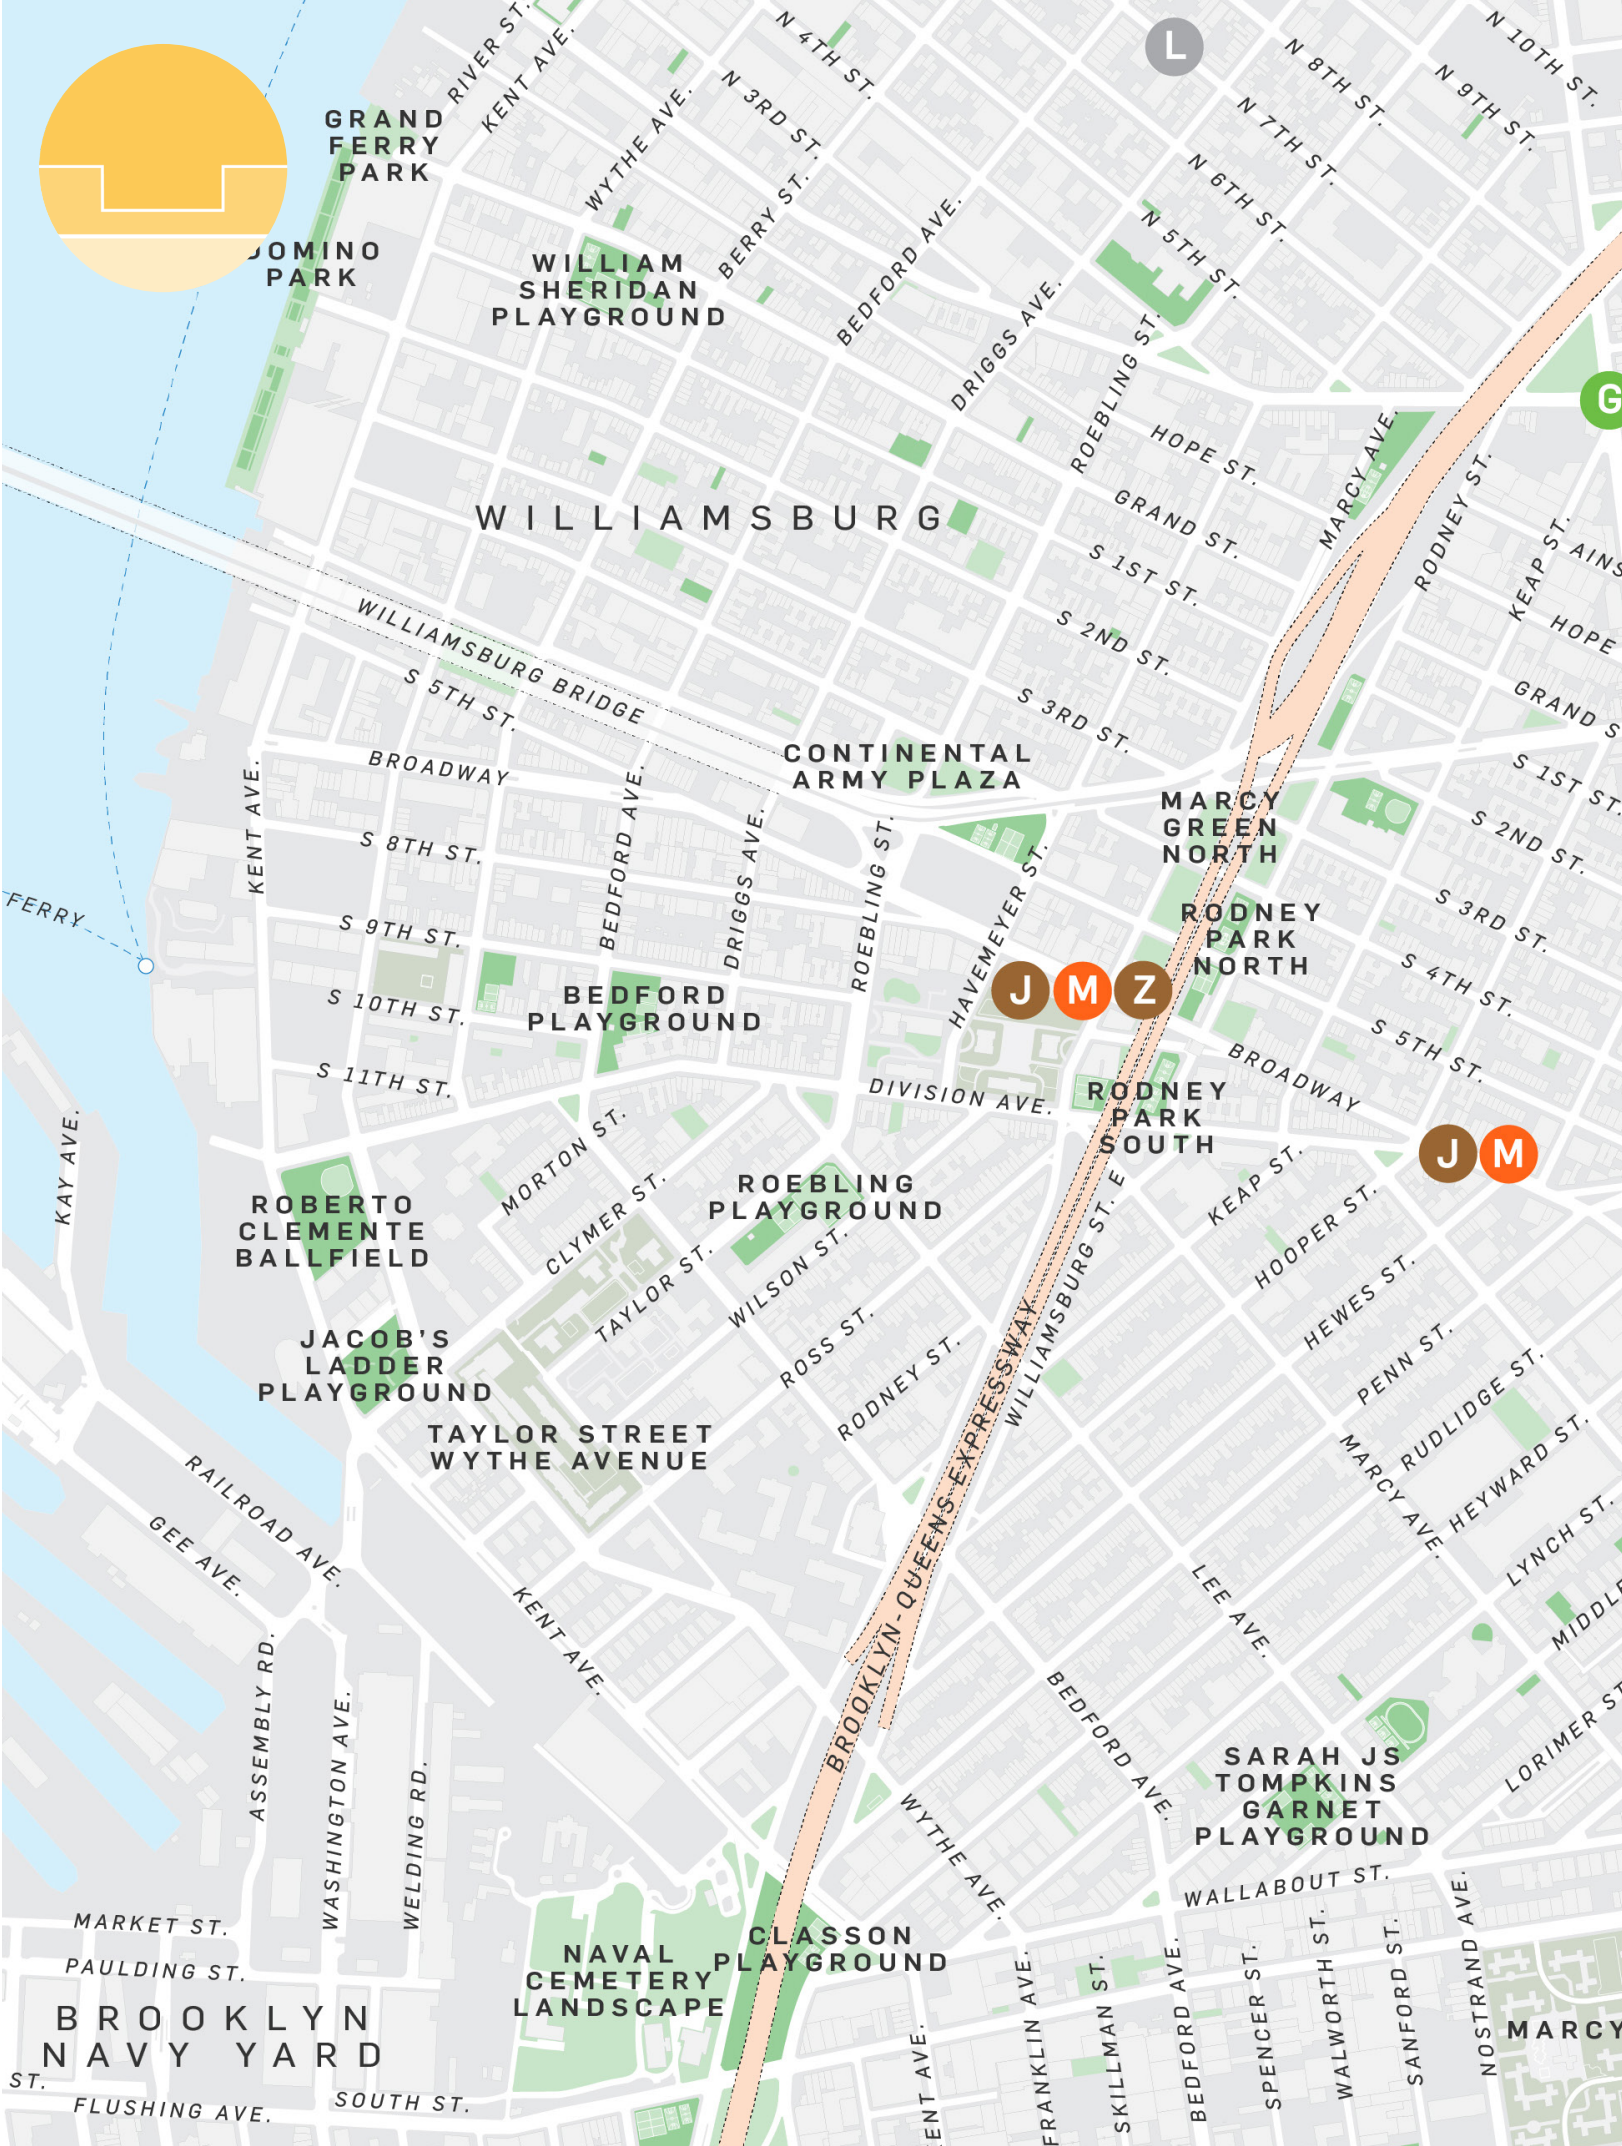





## Community Connector

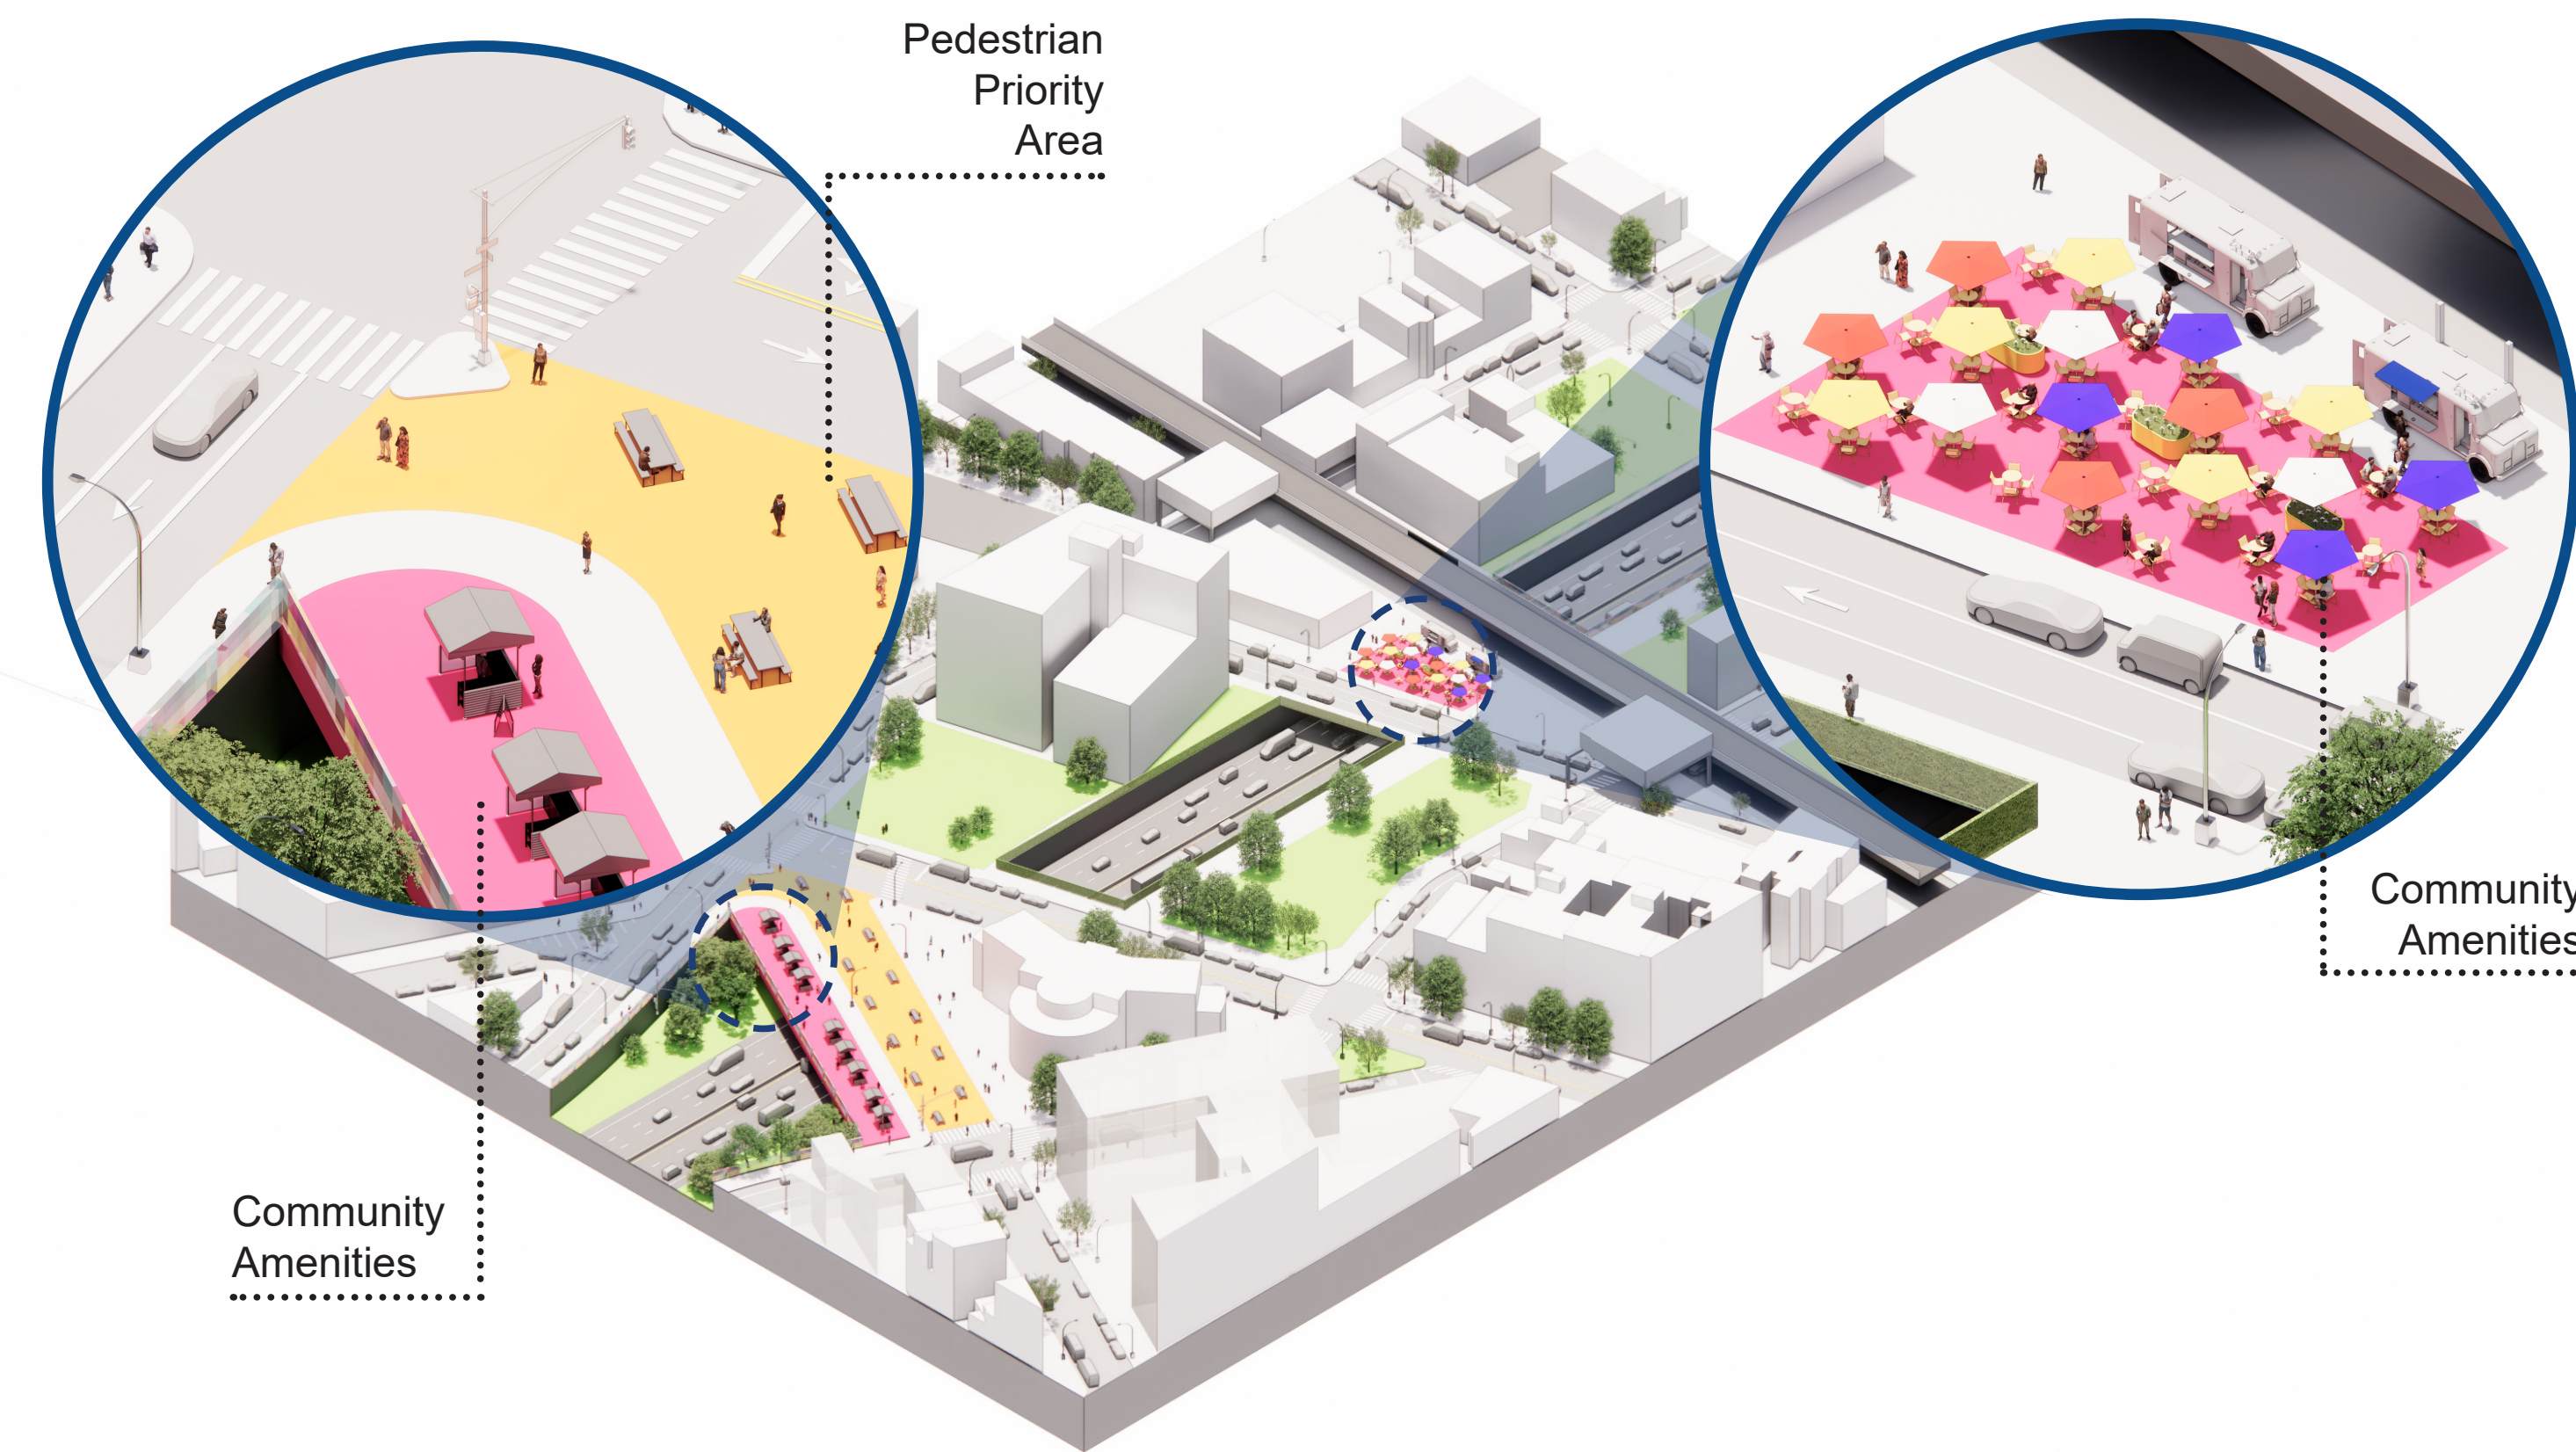

## Multi-Modal Connector

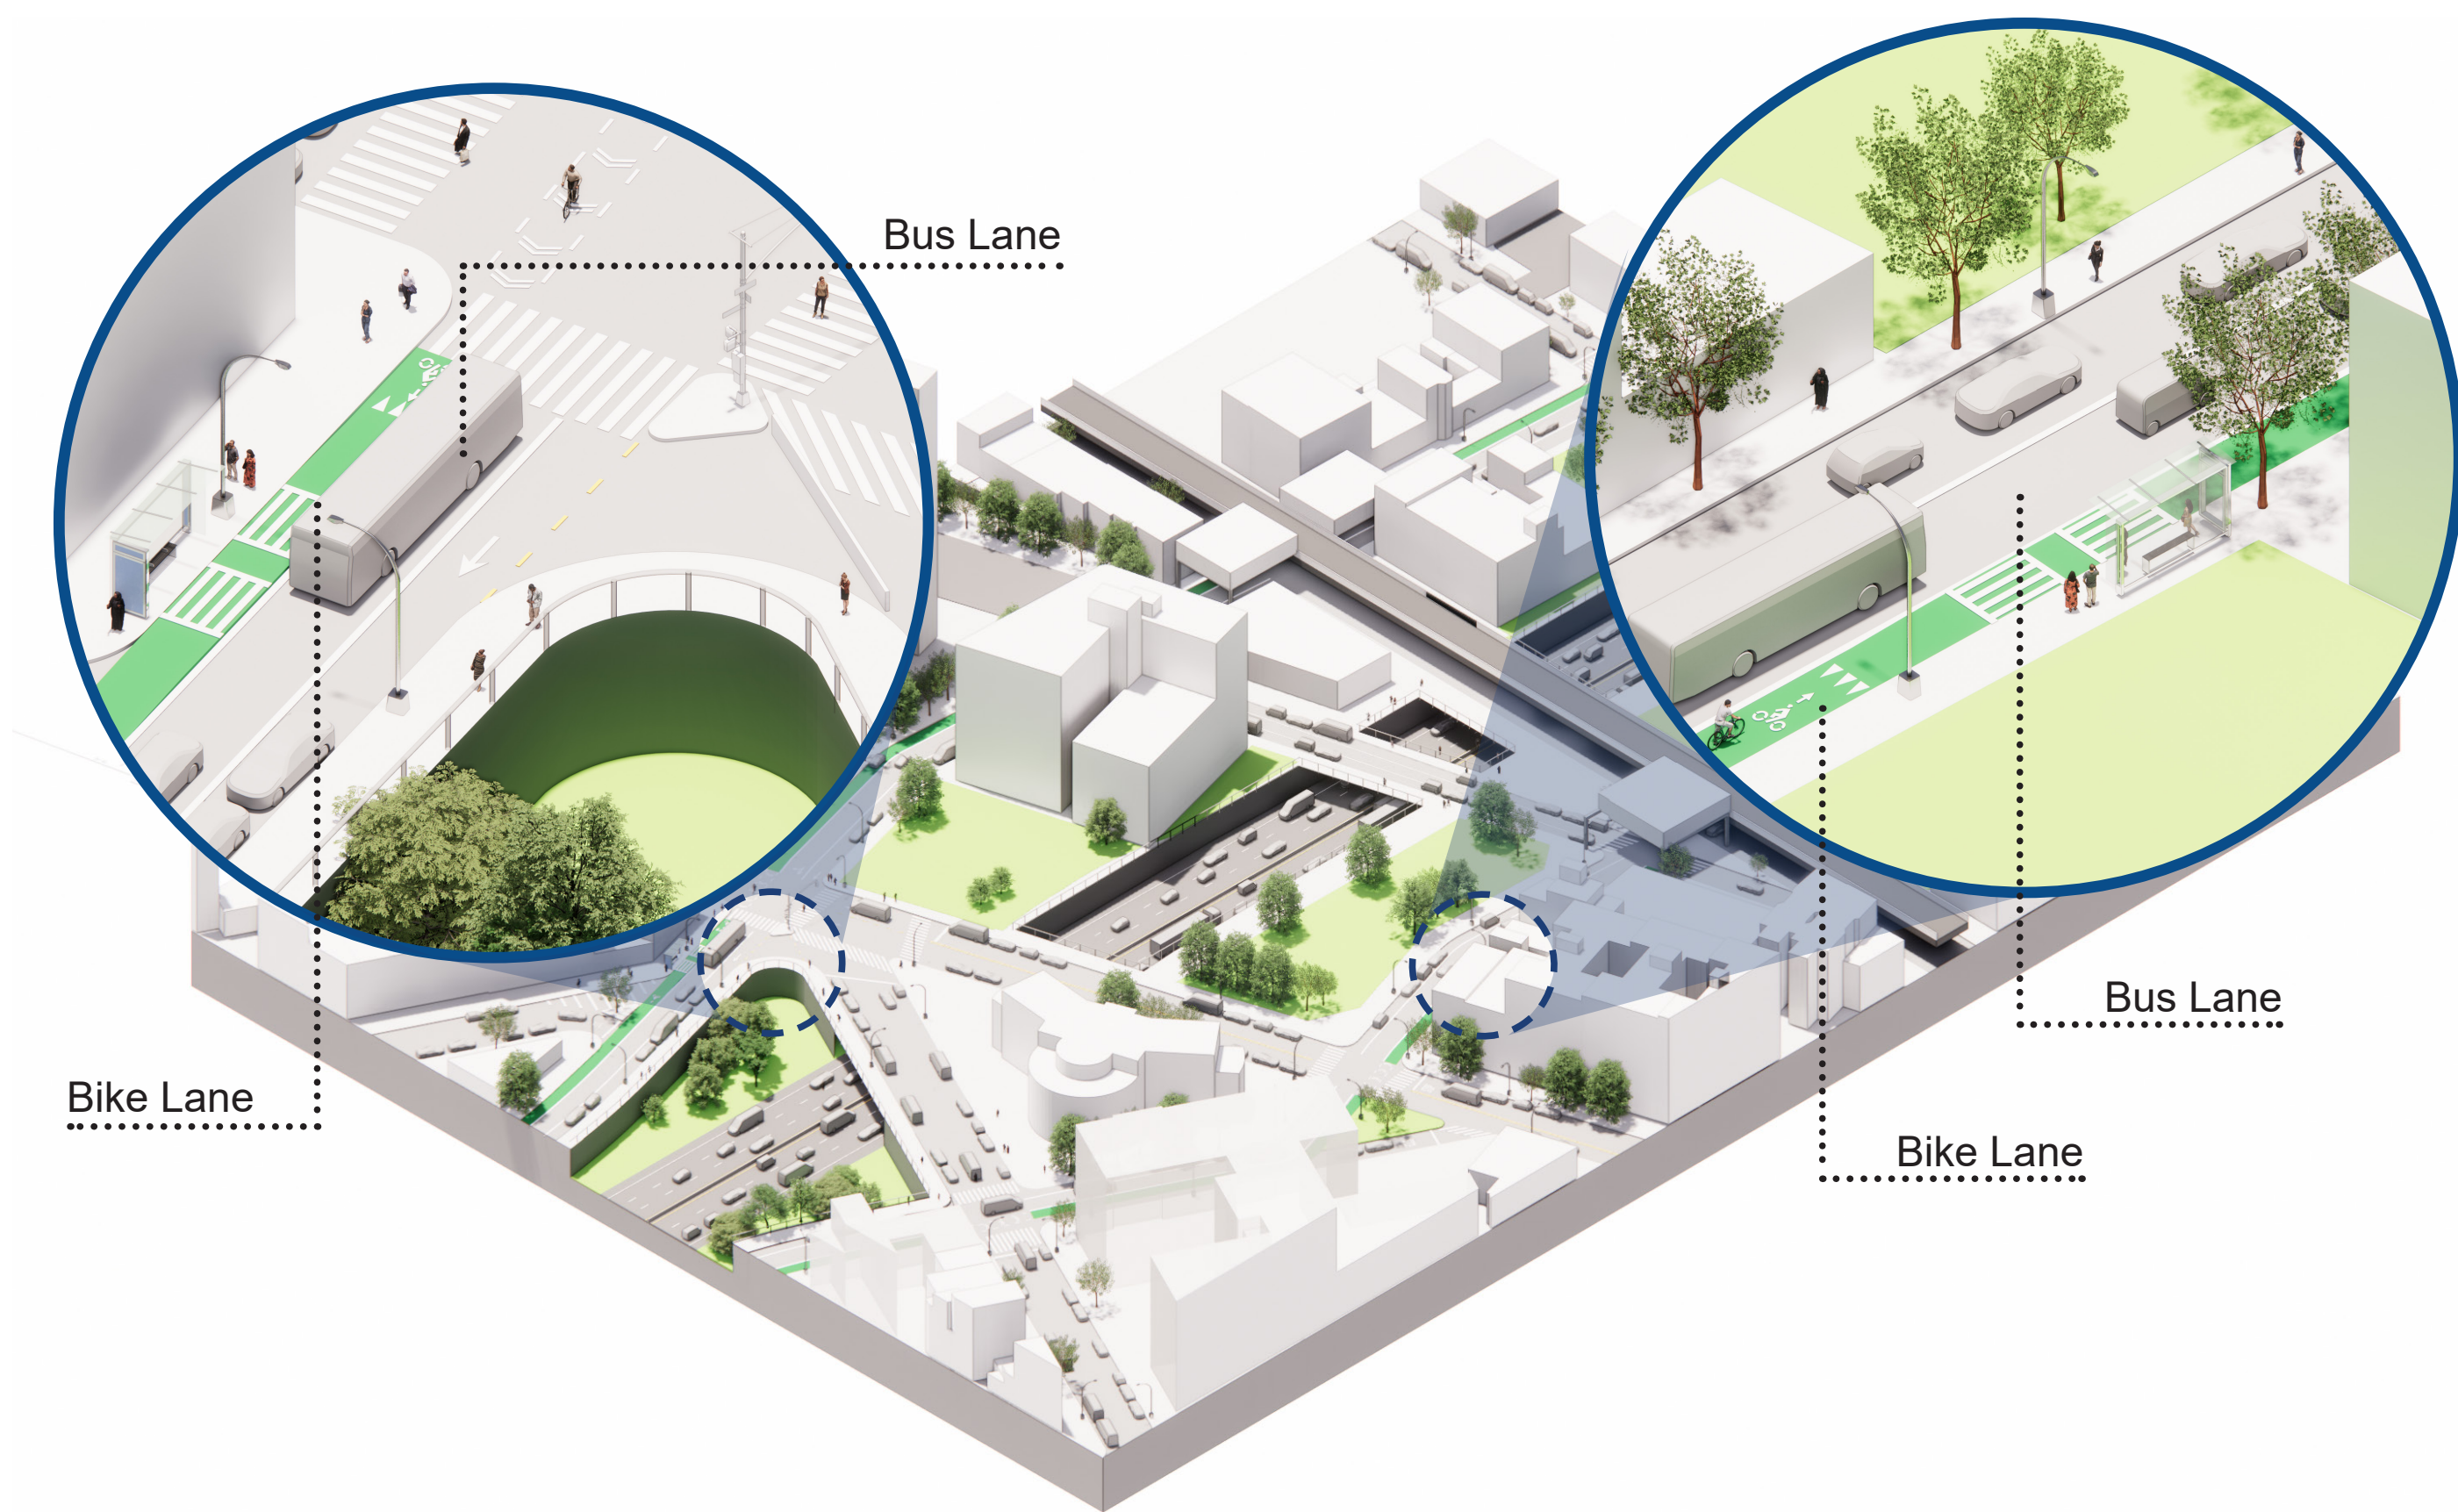


## Green Connector

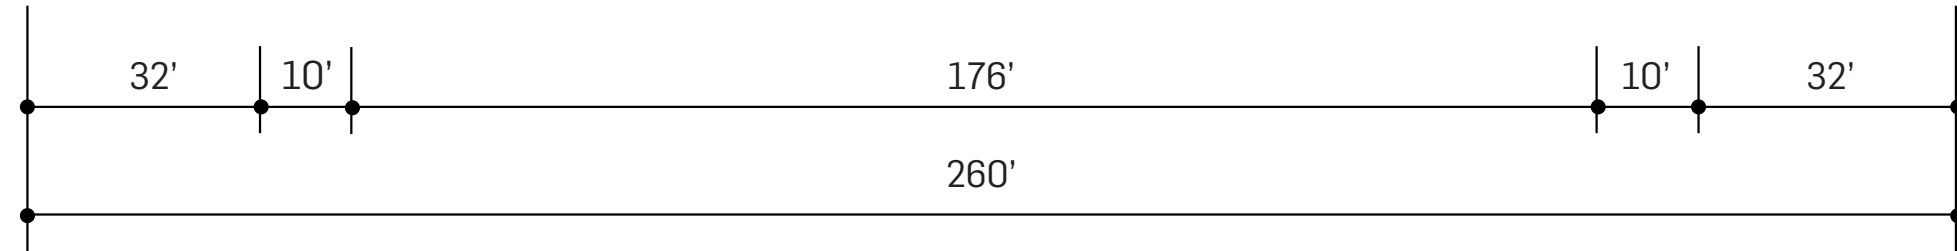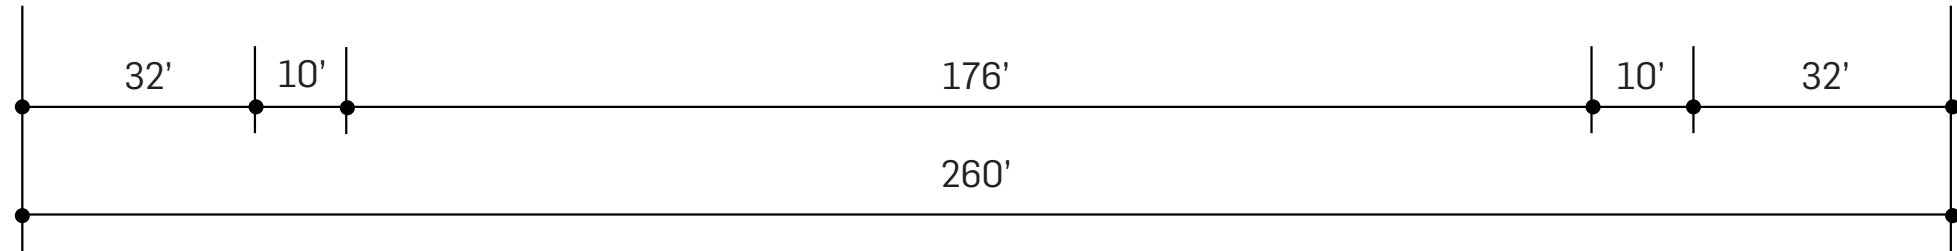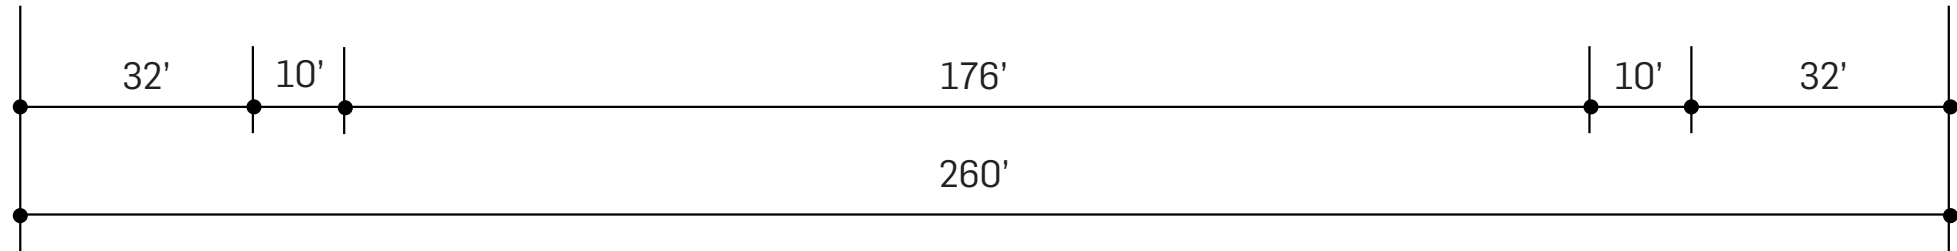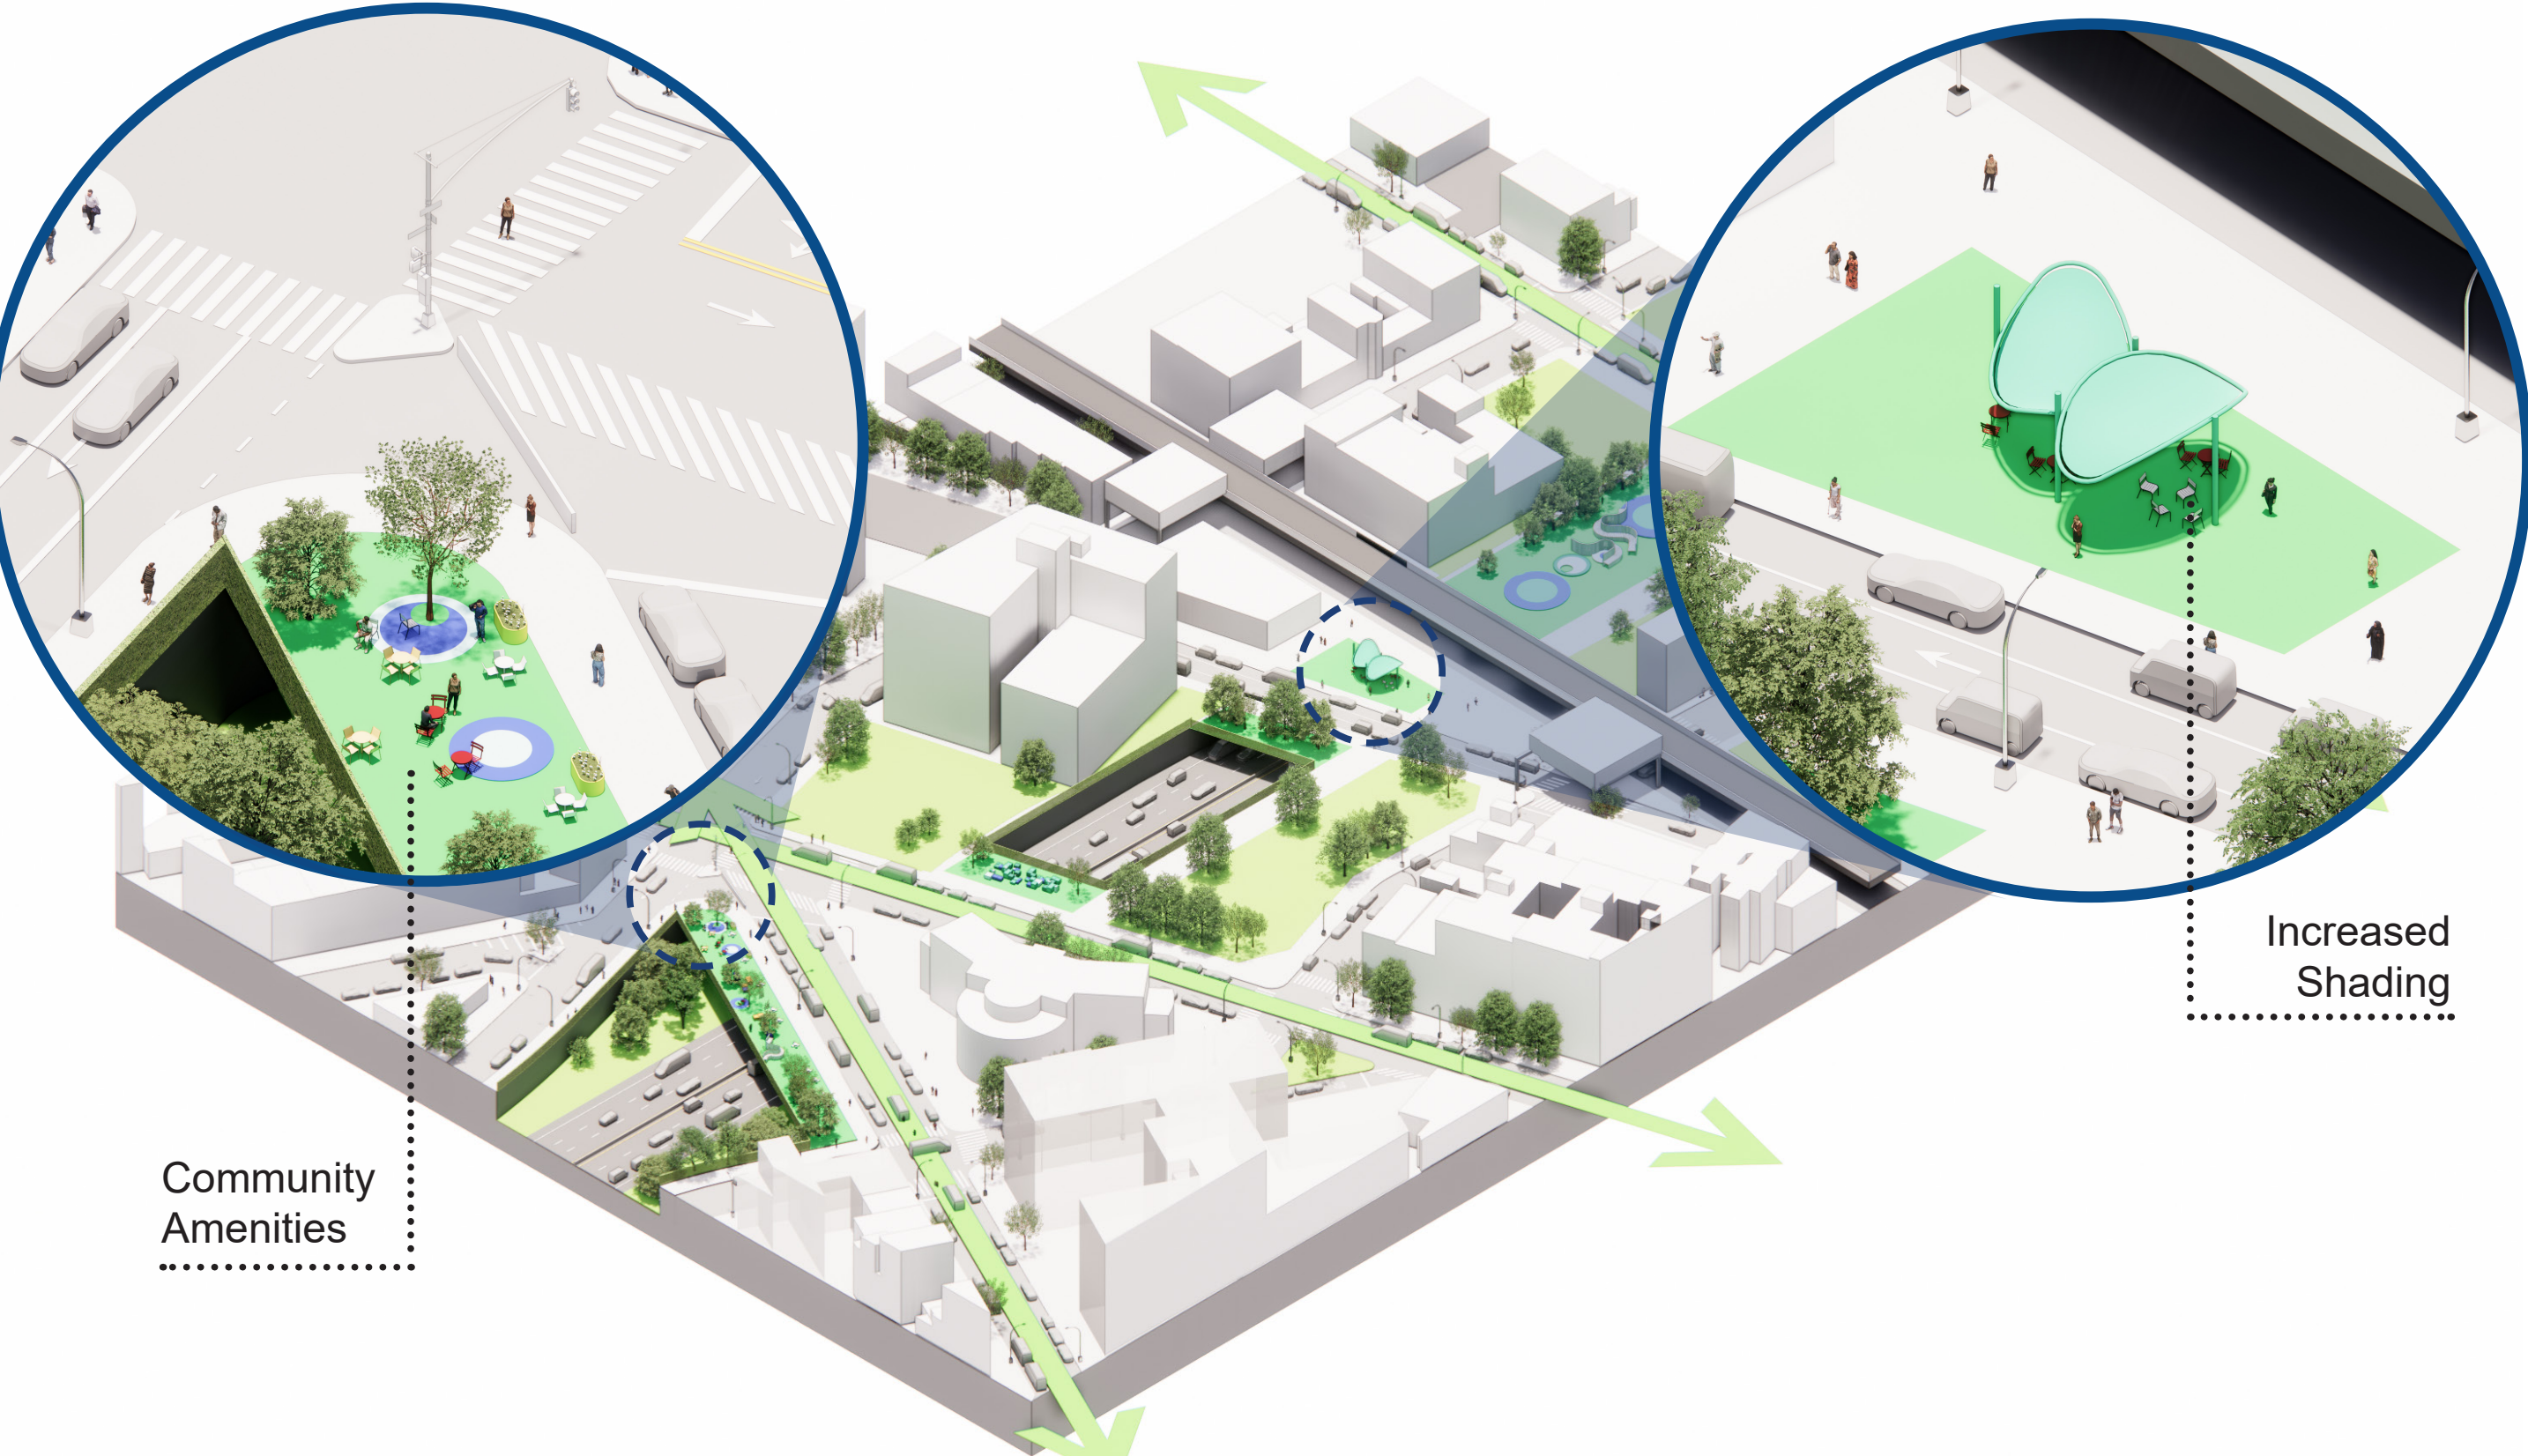




# North 3 (Viaduct) - Potential Design Ideas

## Focus Area


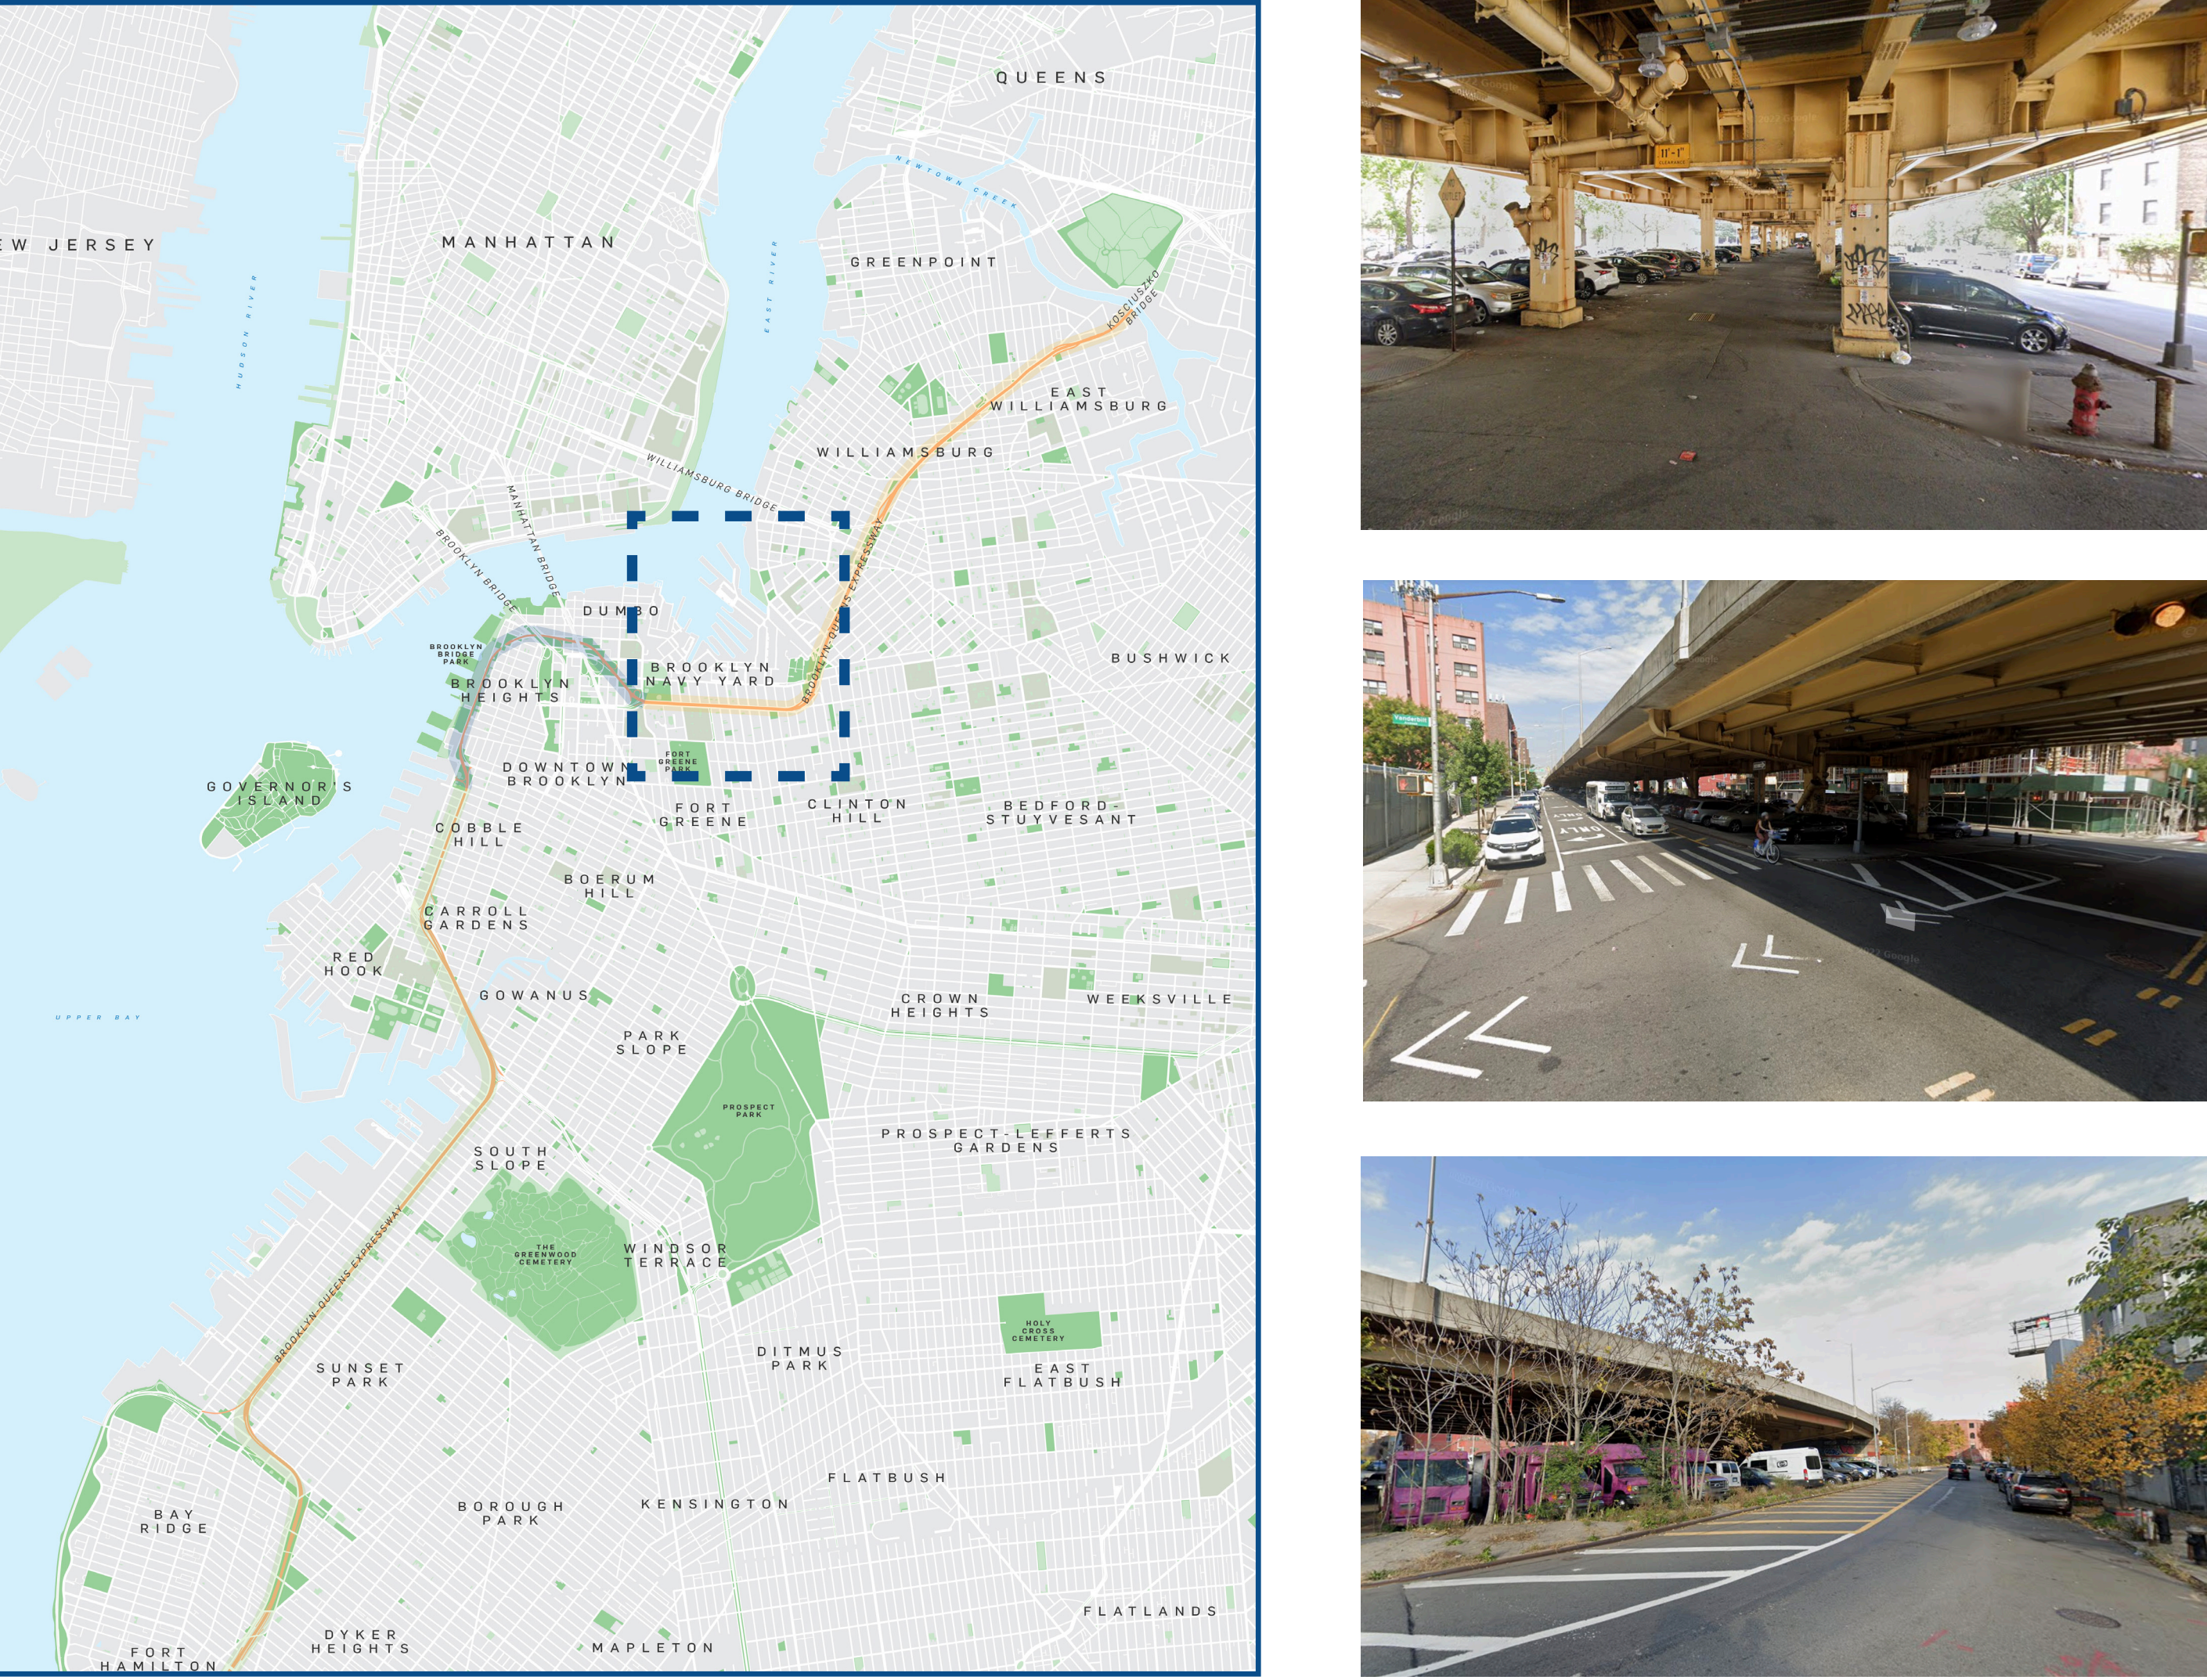


## Existing Conditions



\*Typical segment, not specific location

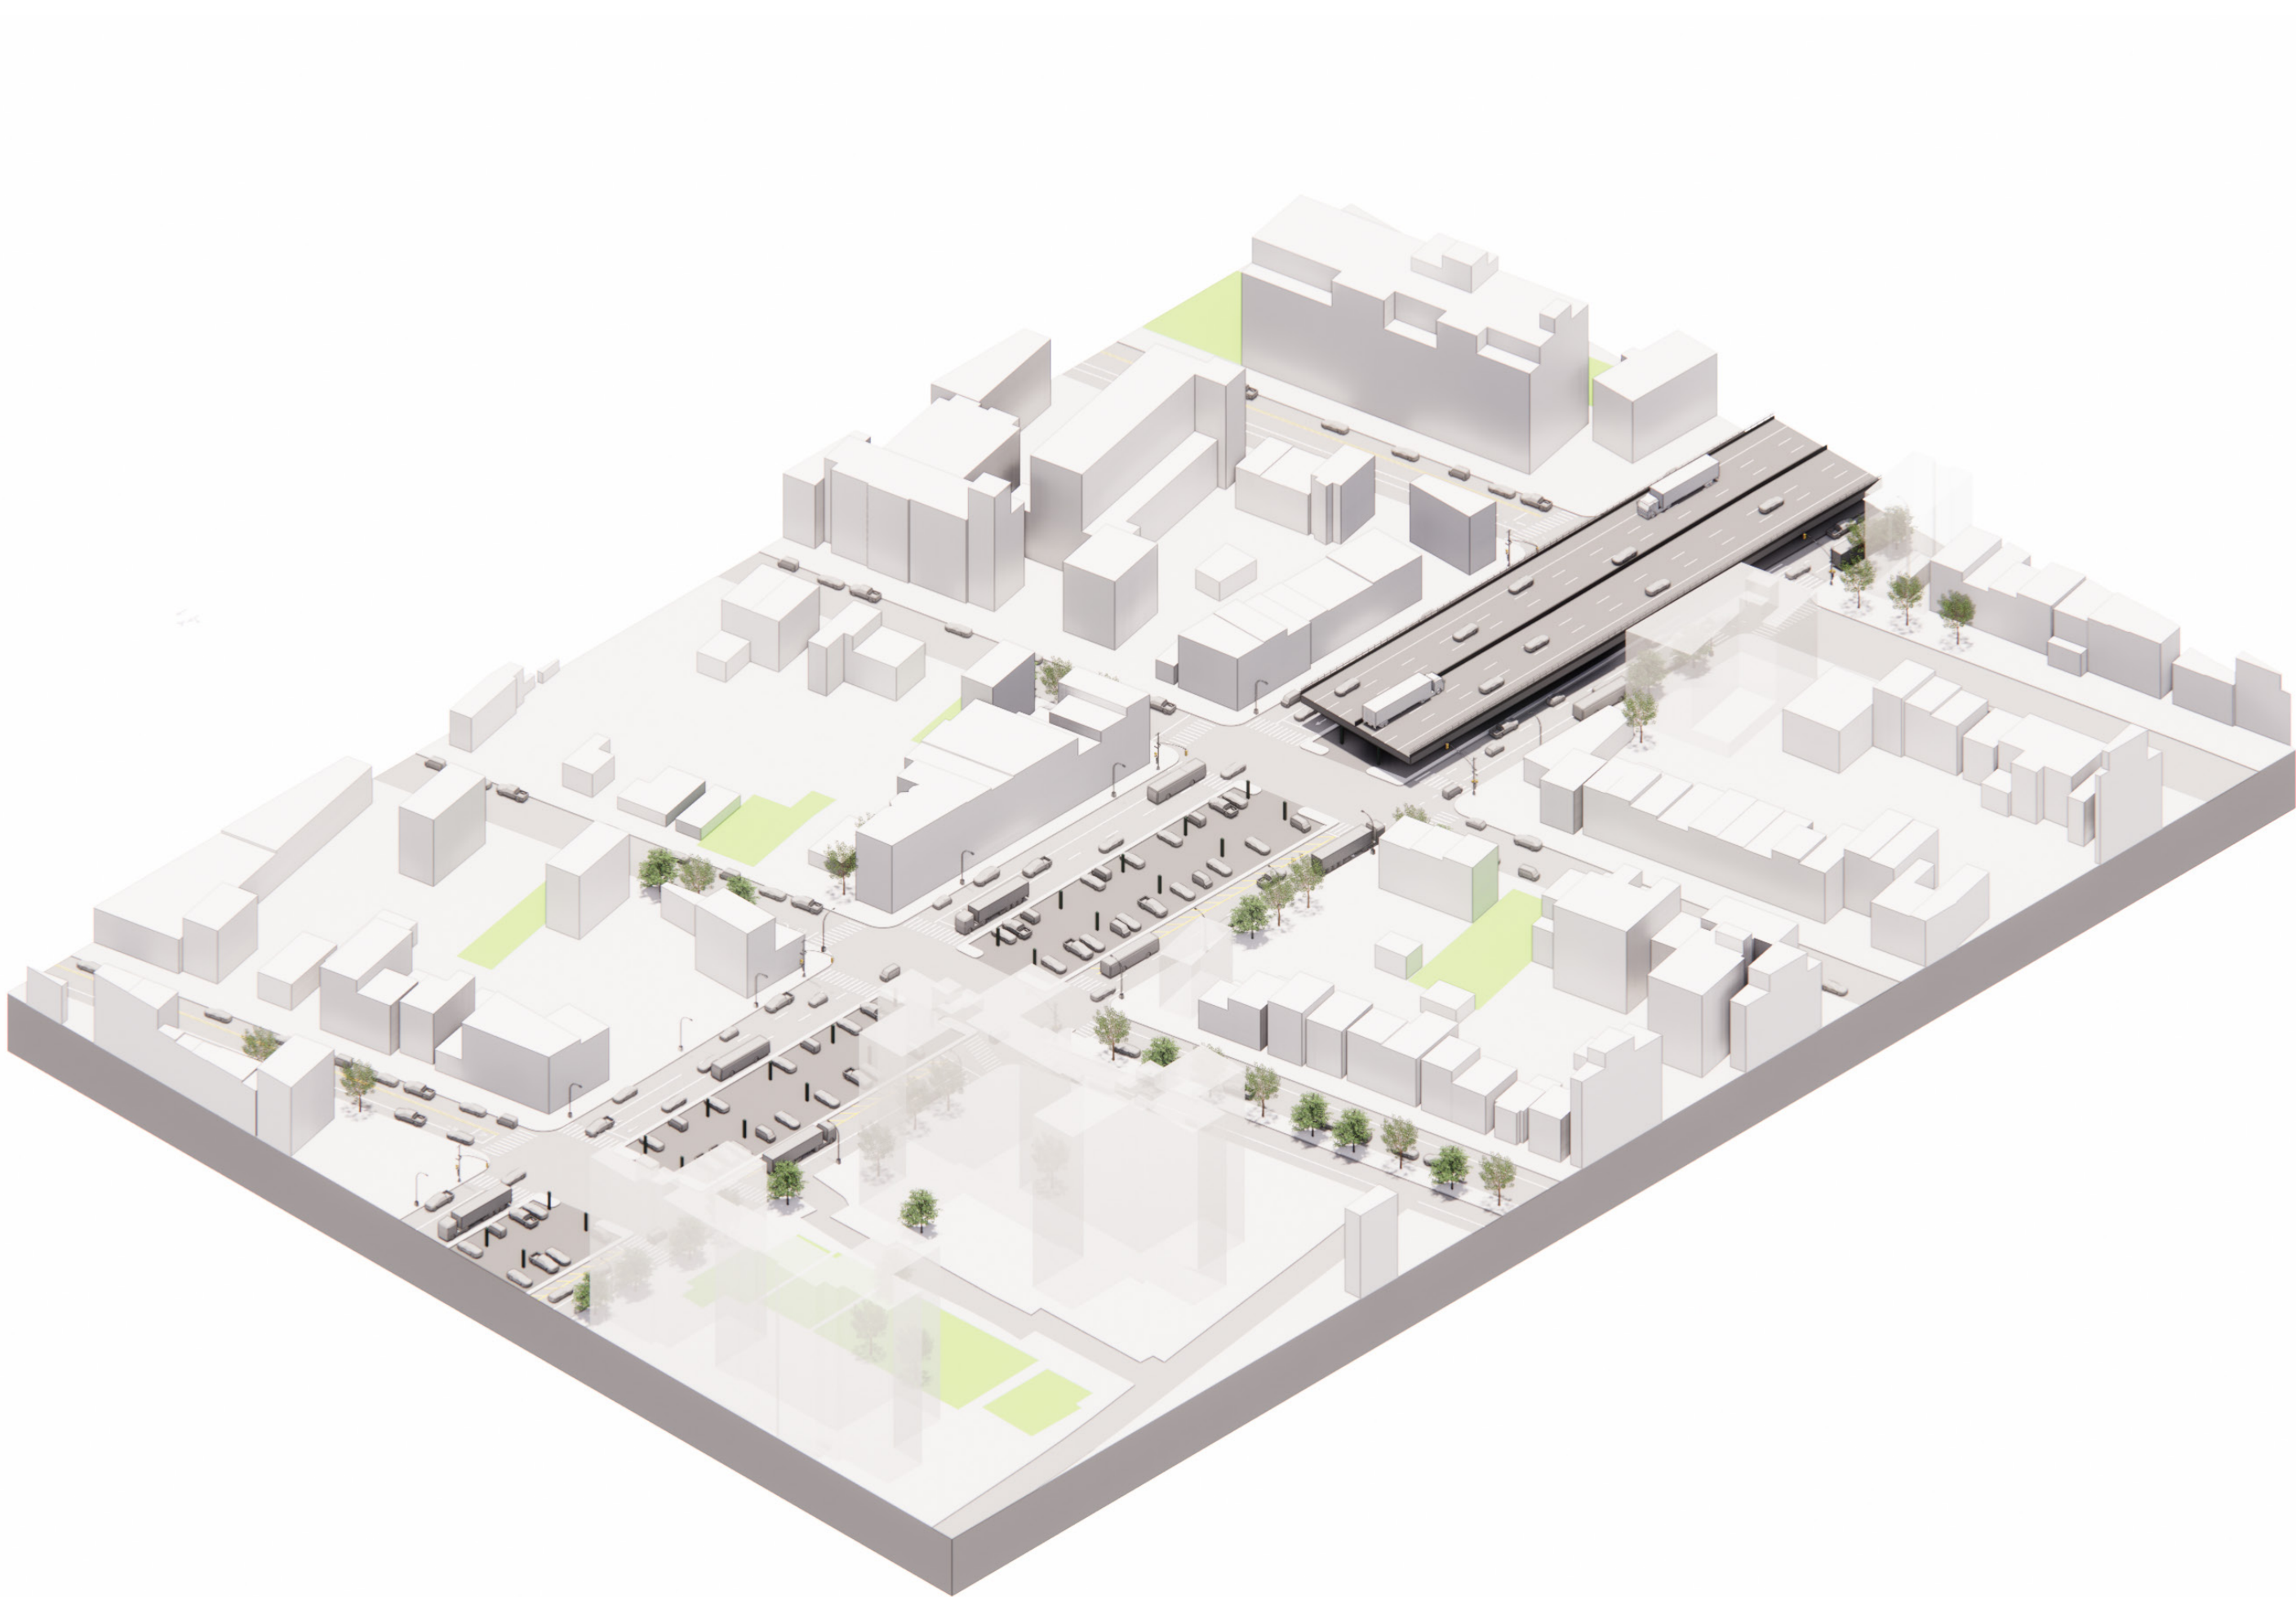

## Community Connector

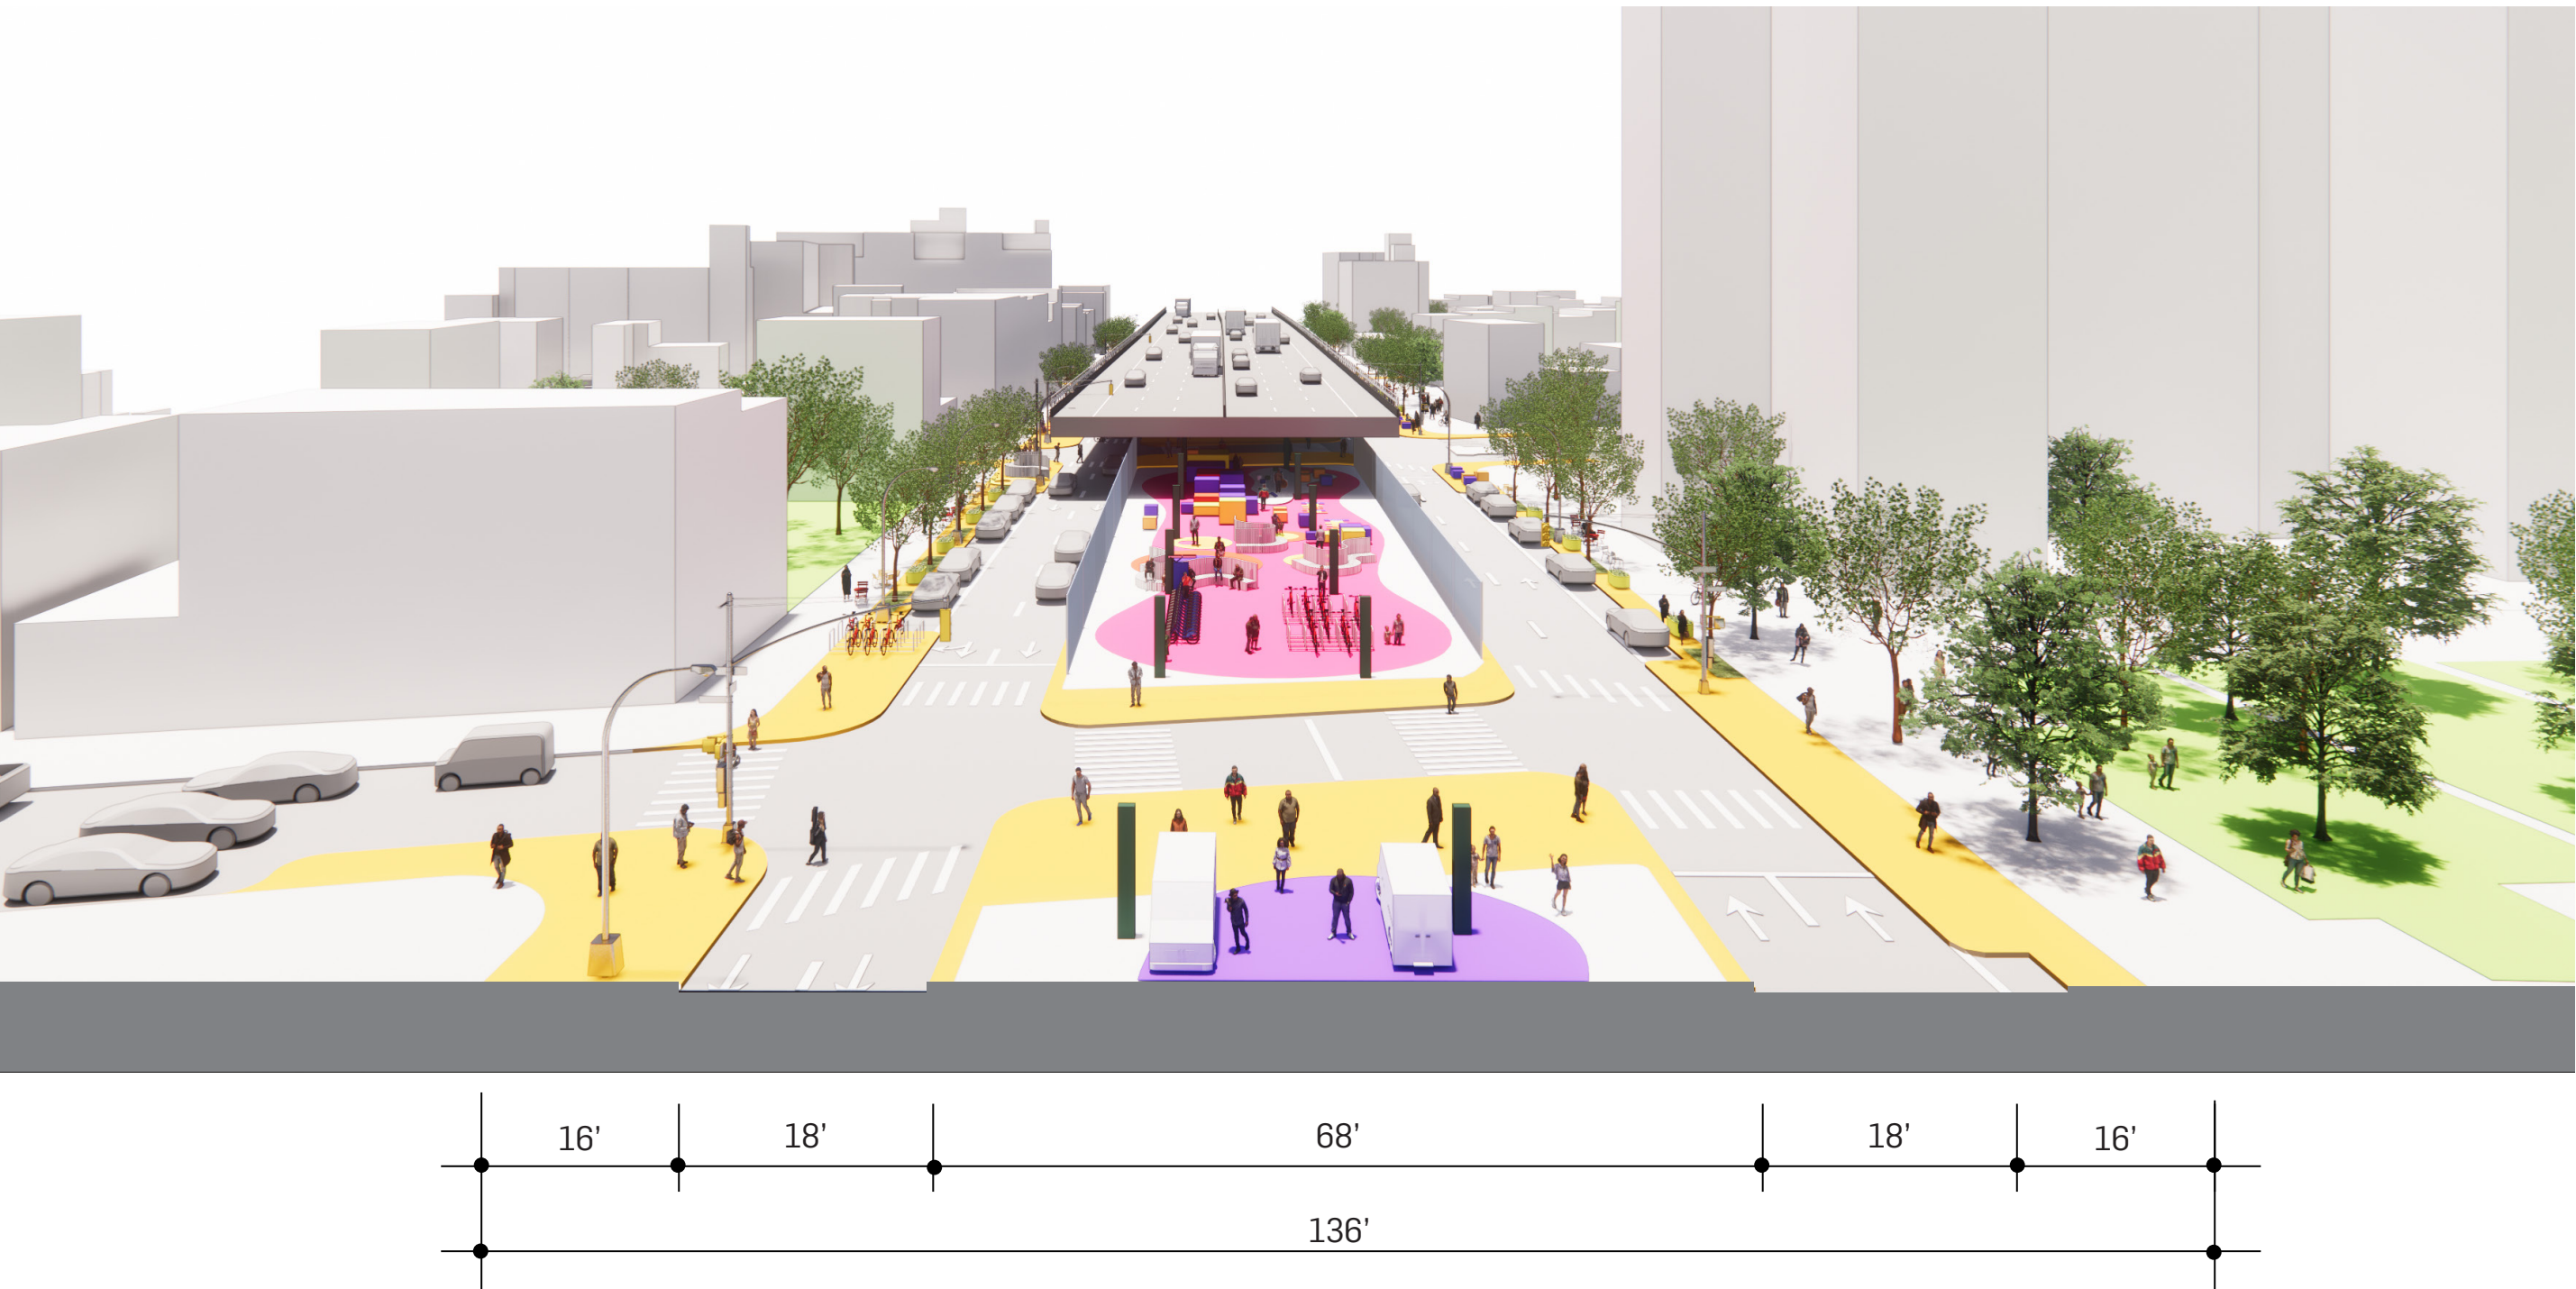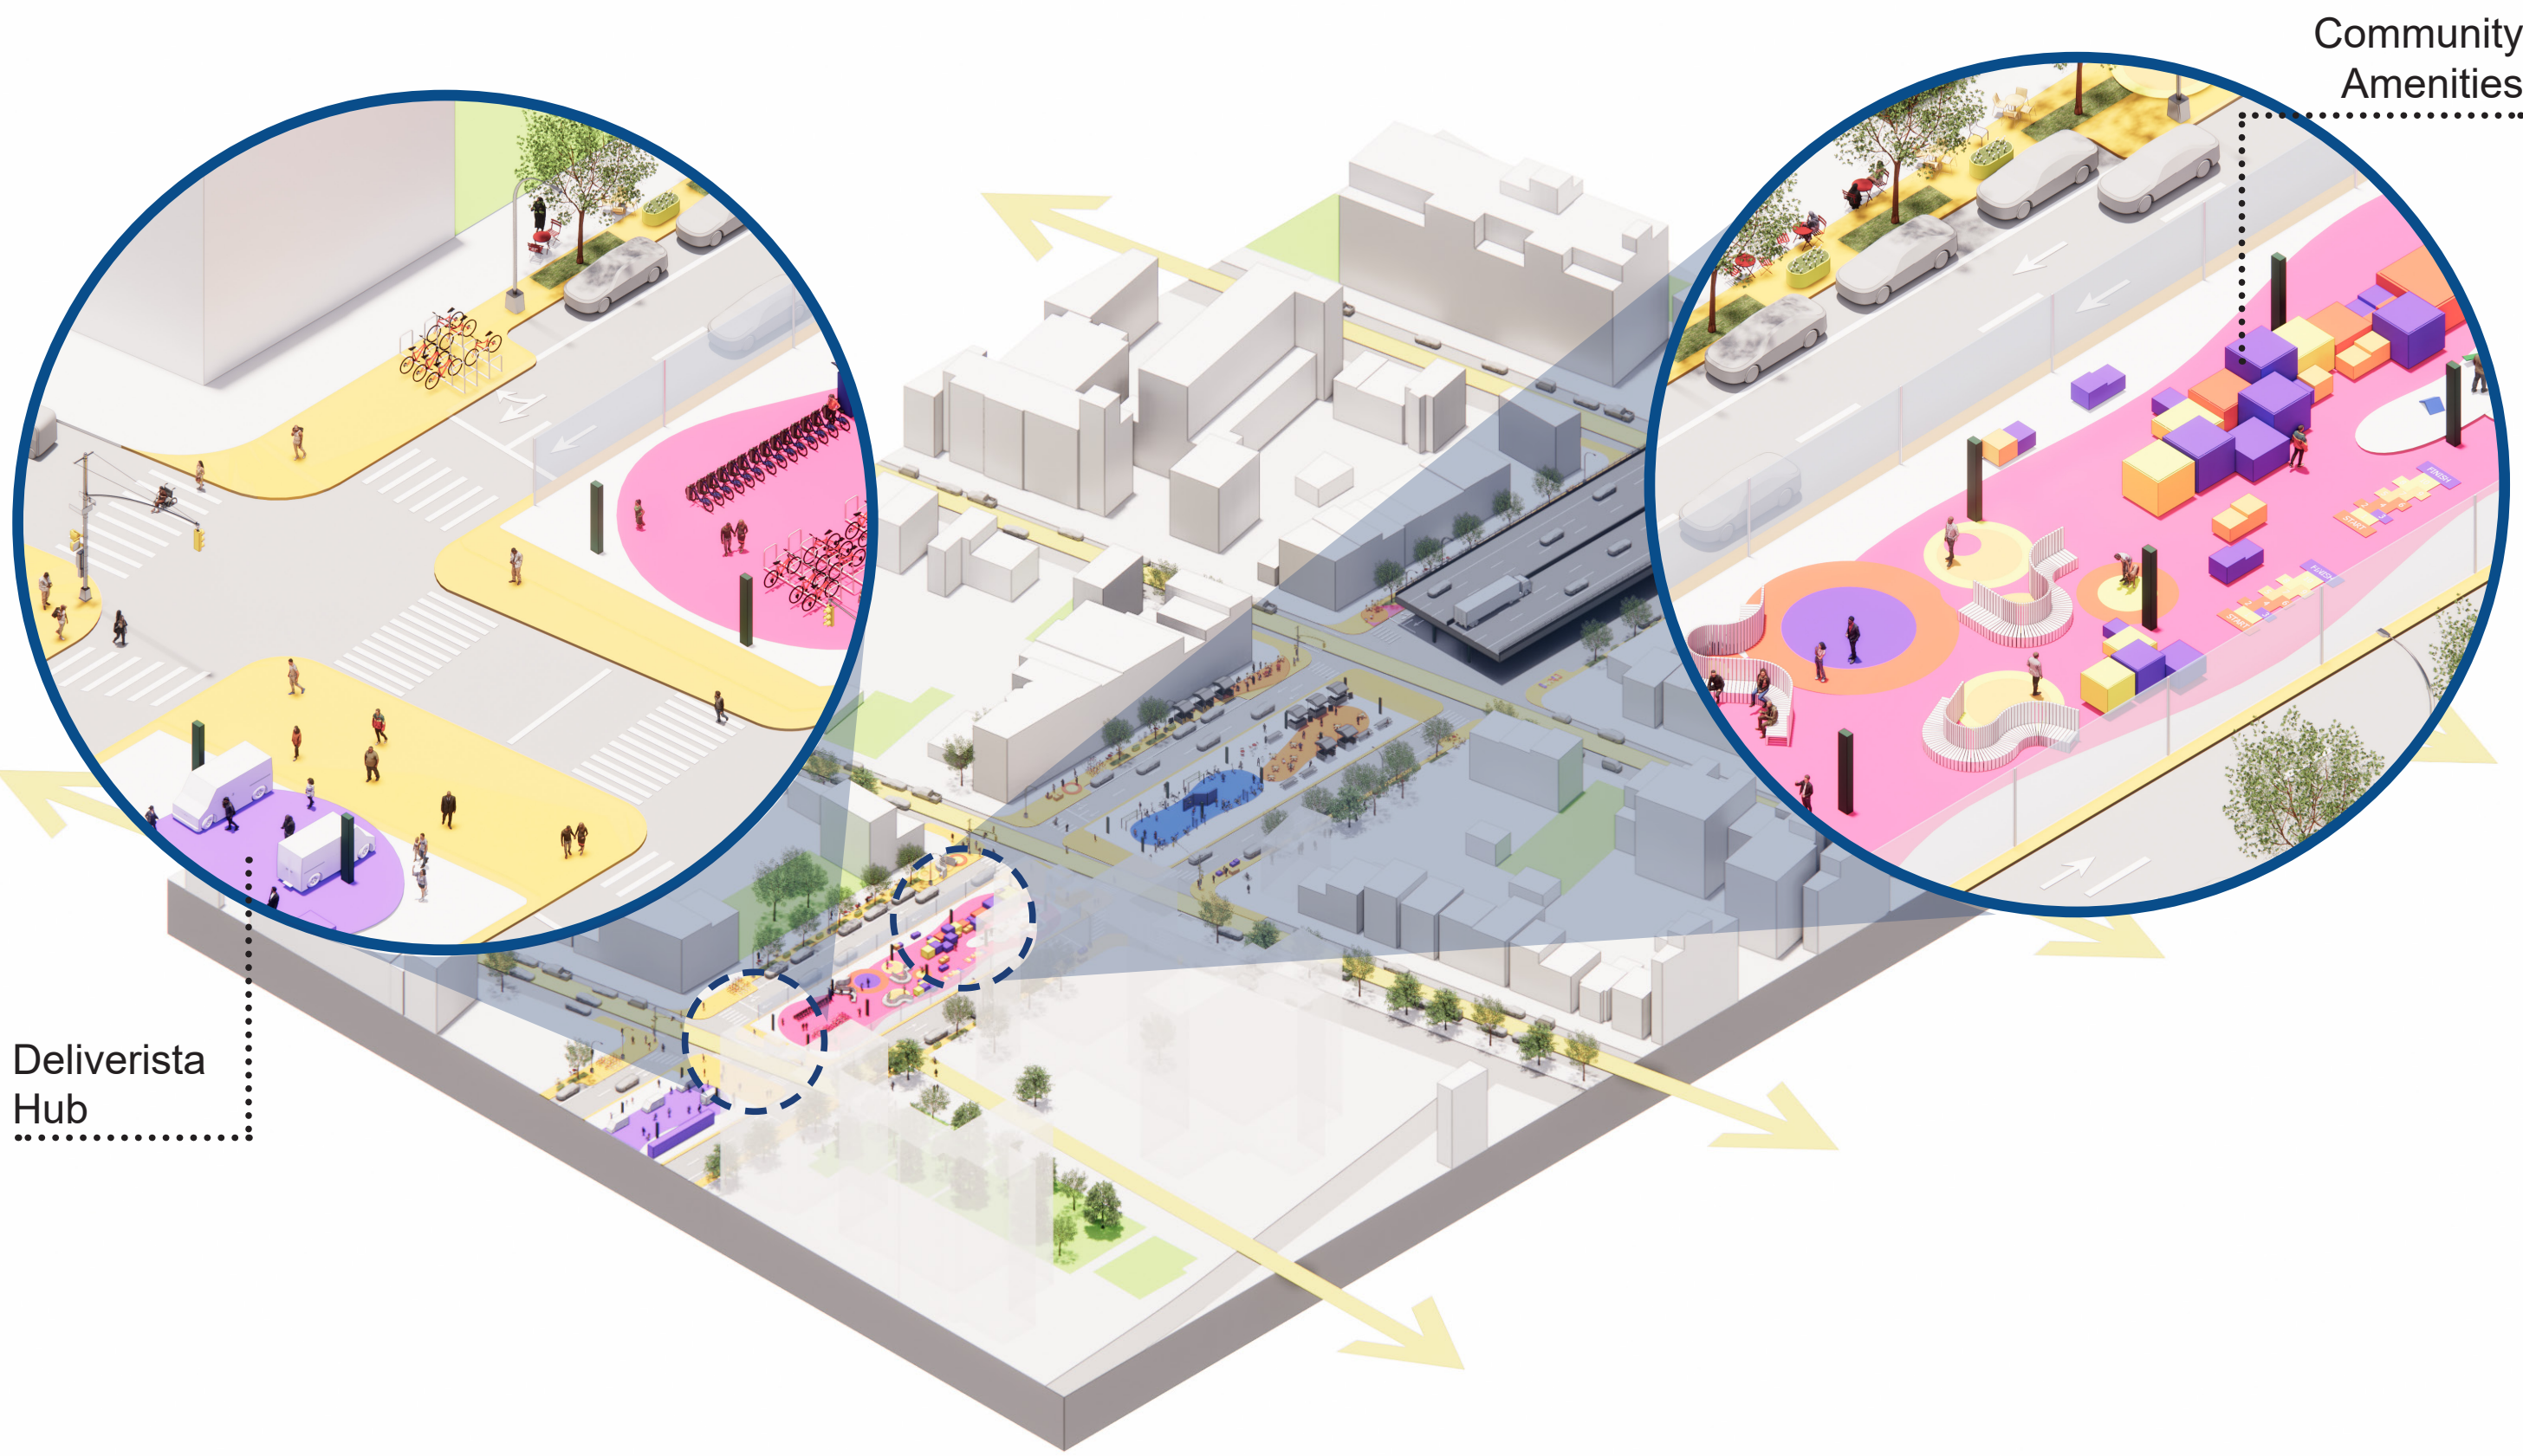

## Multi-Modal Connector

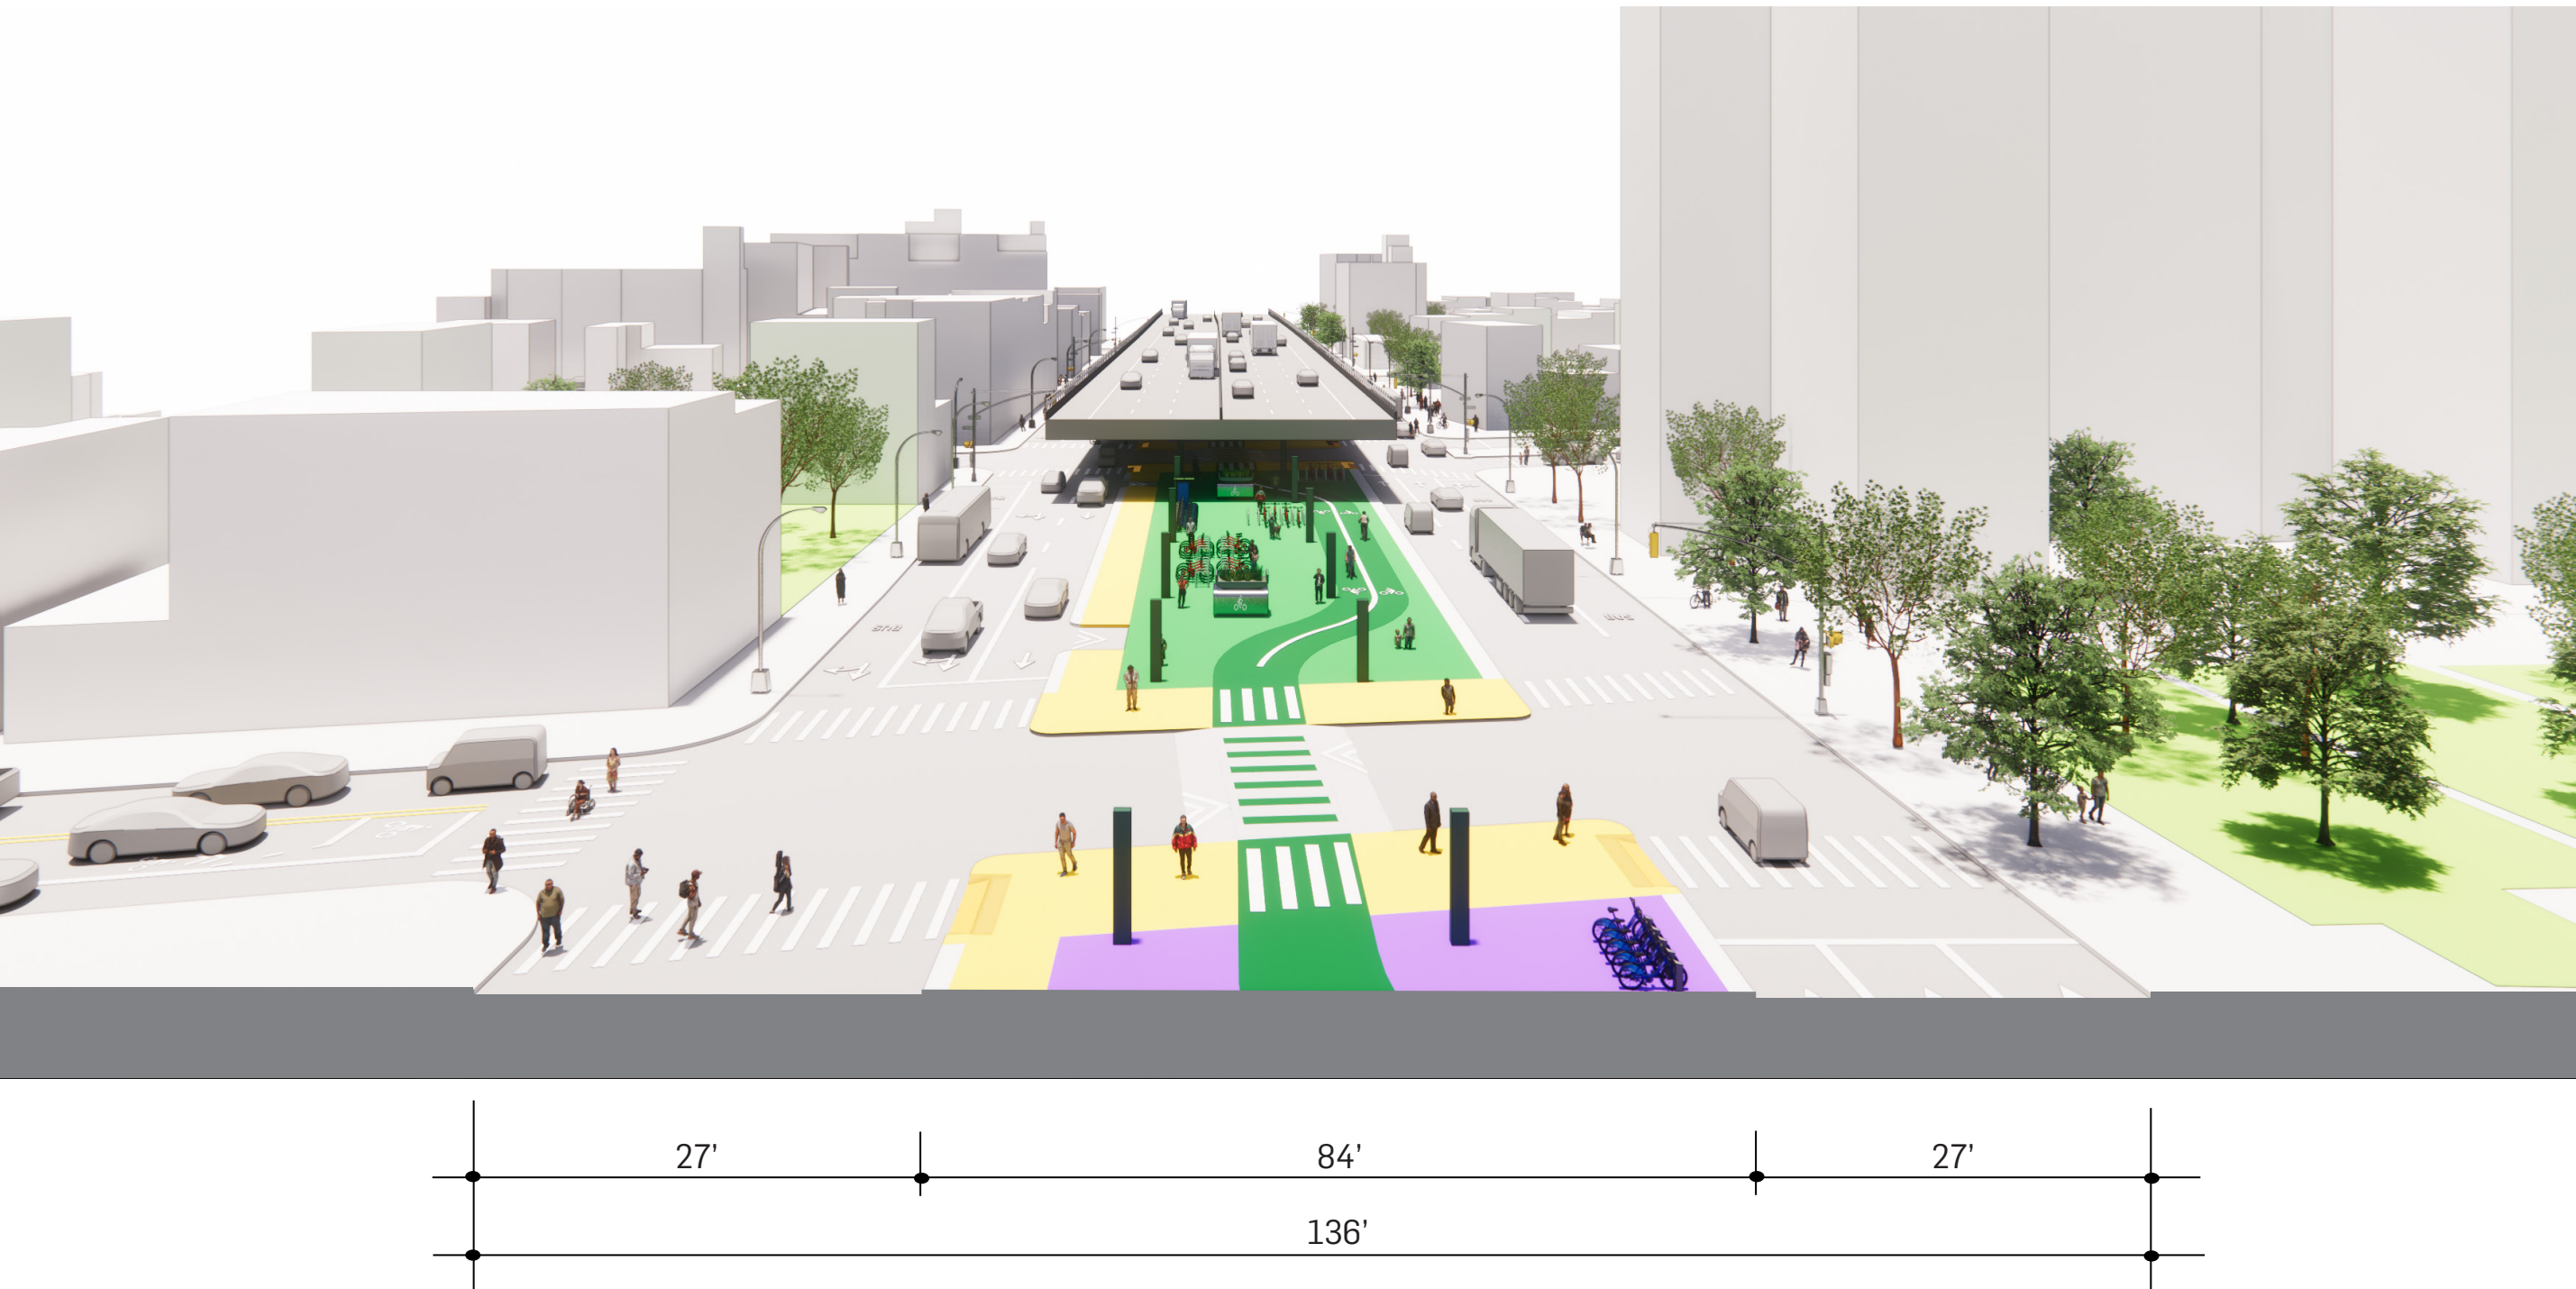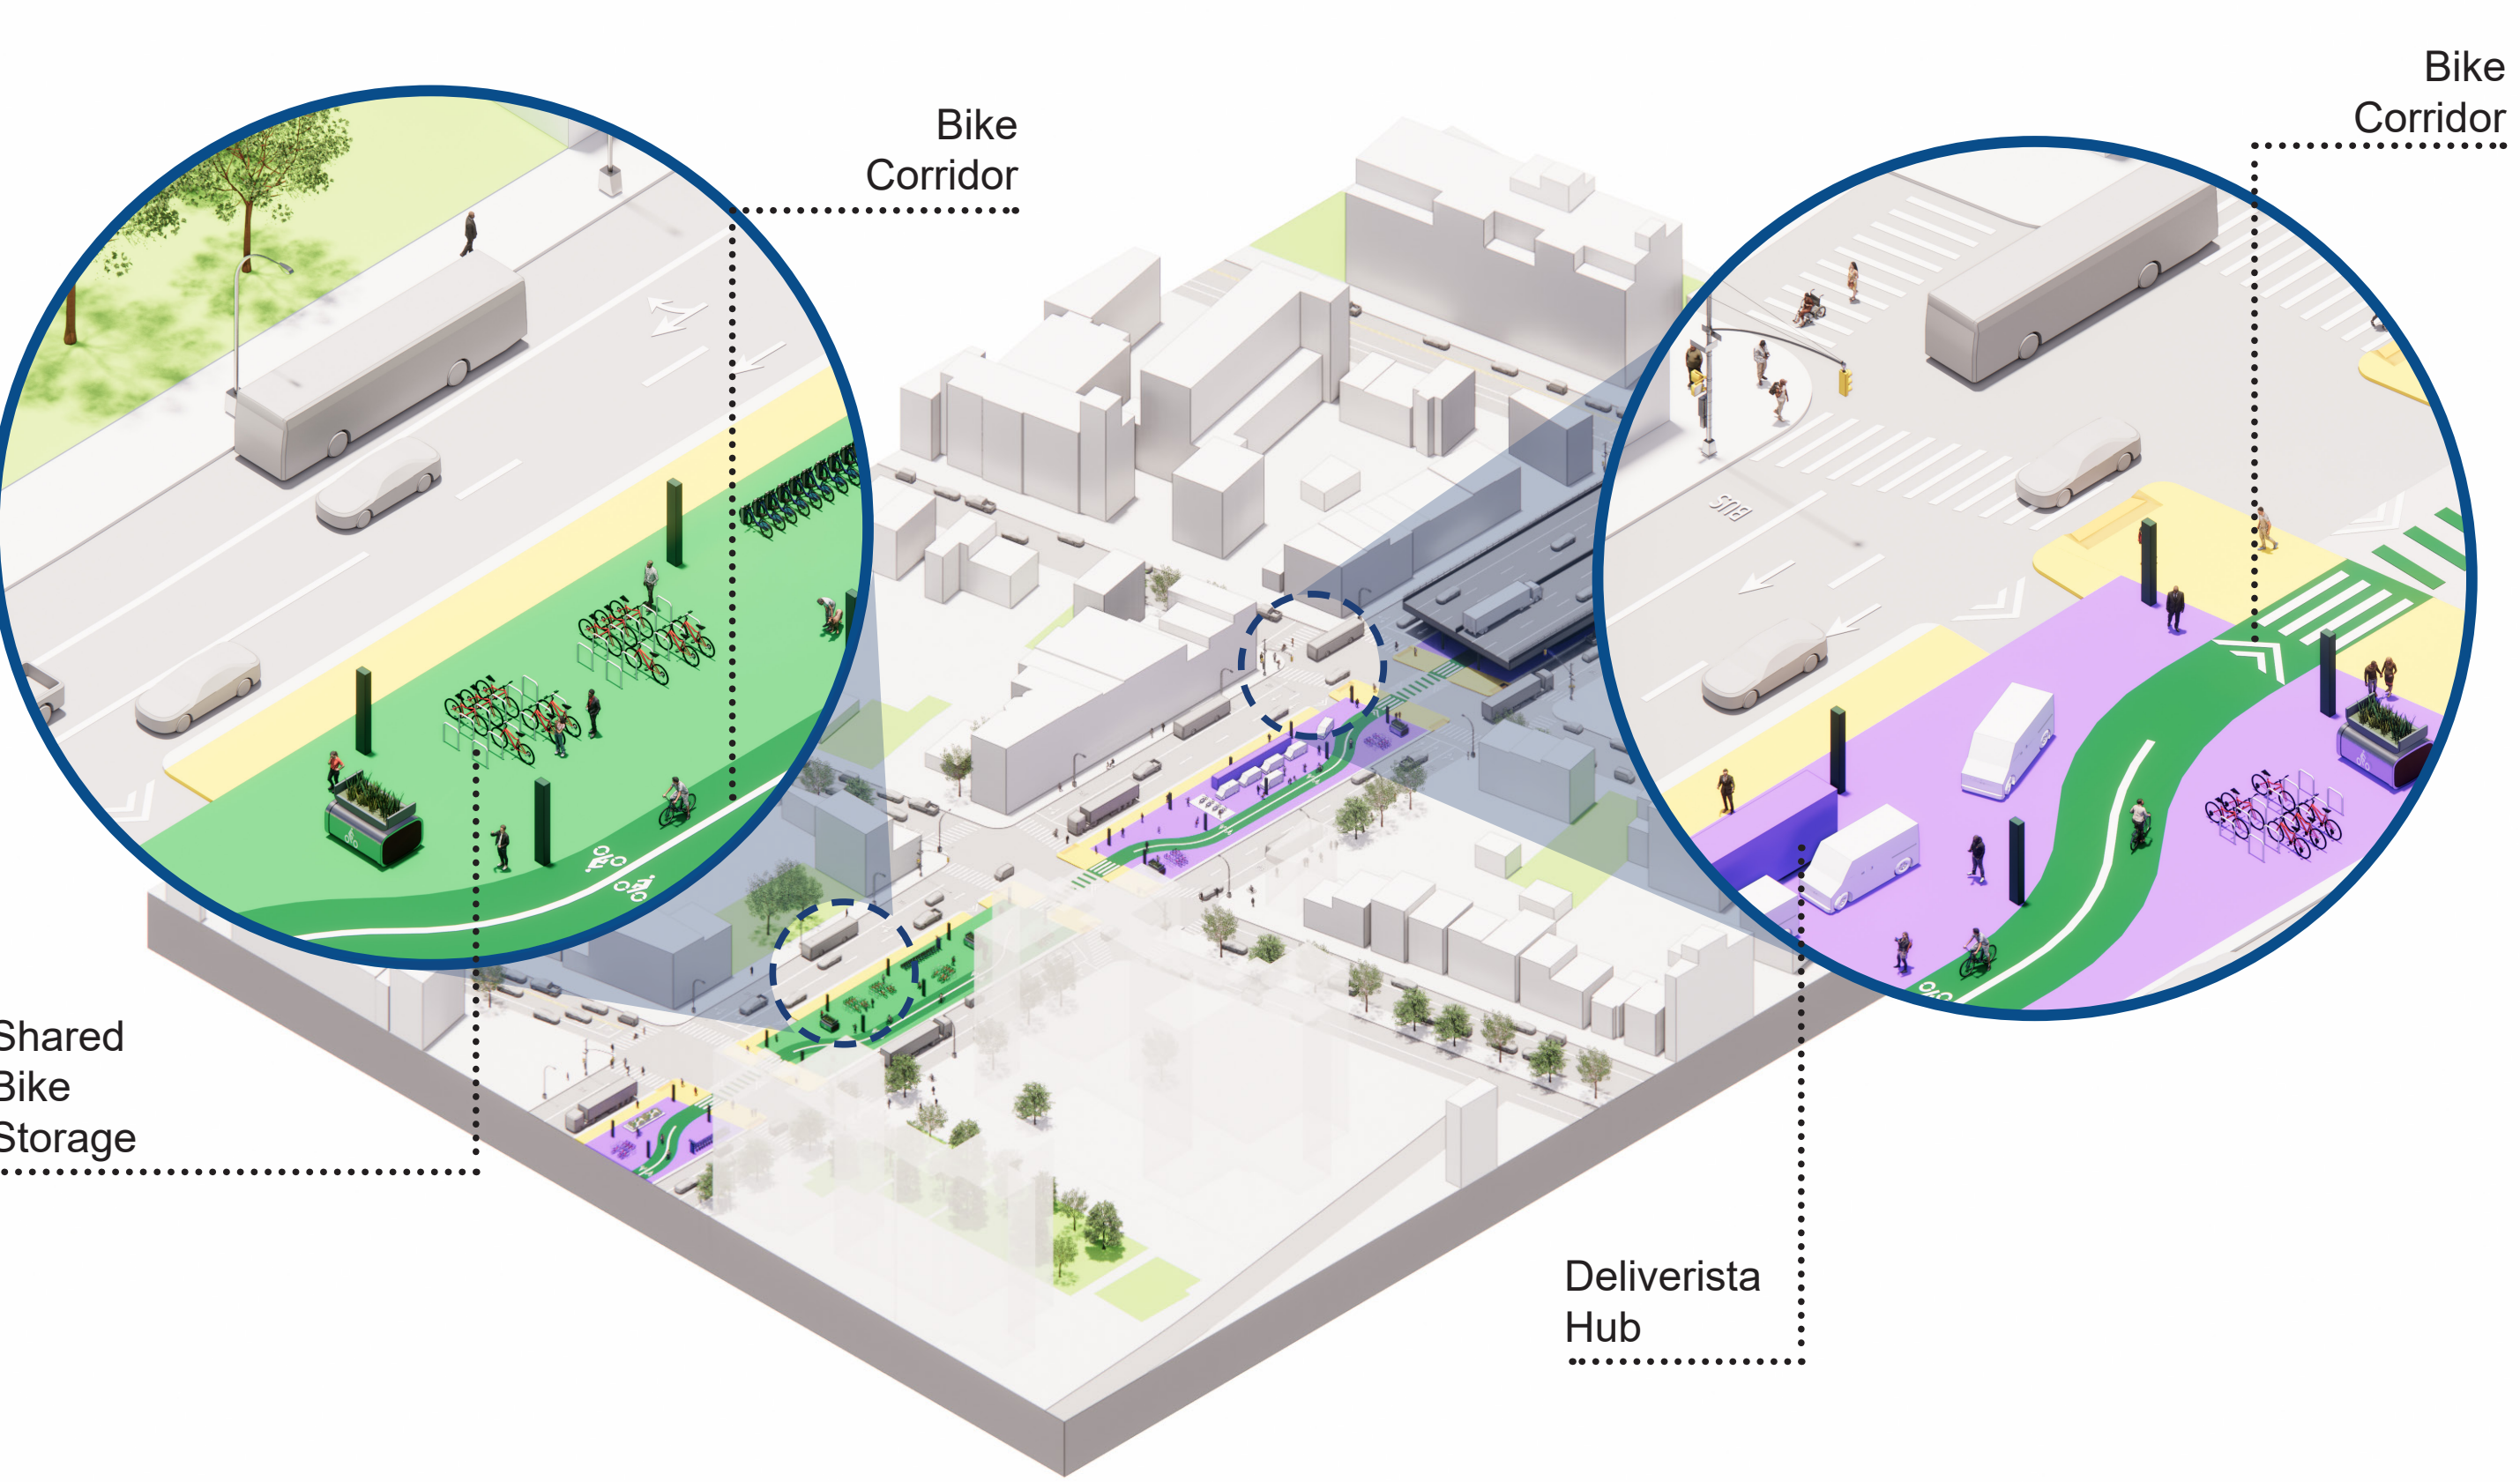

## Green Connector

