
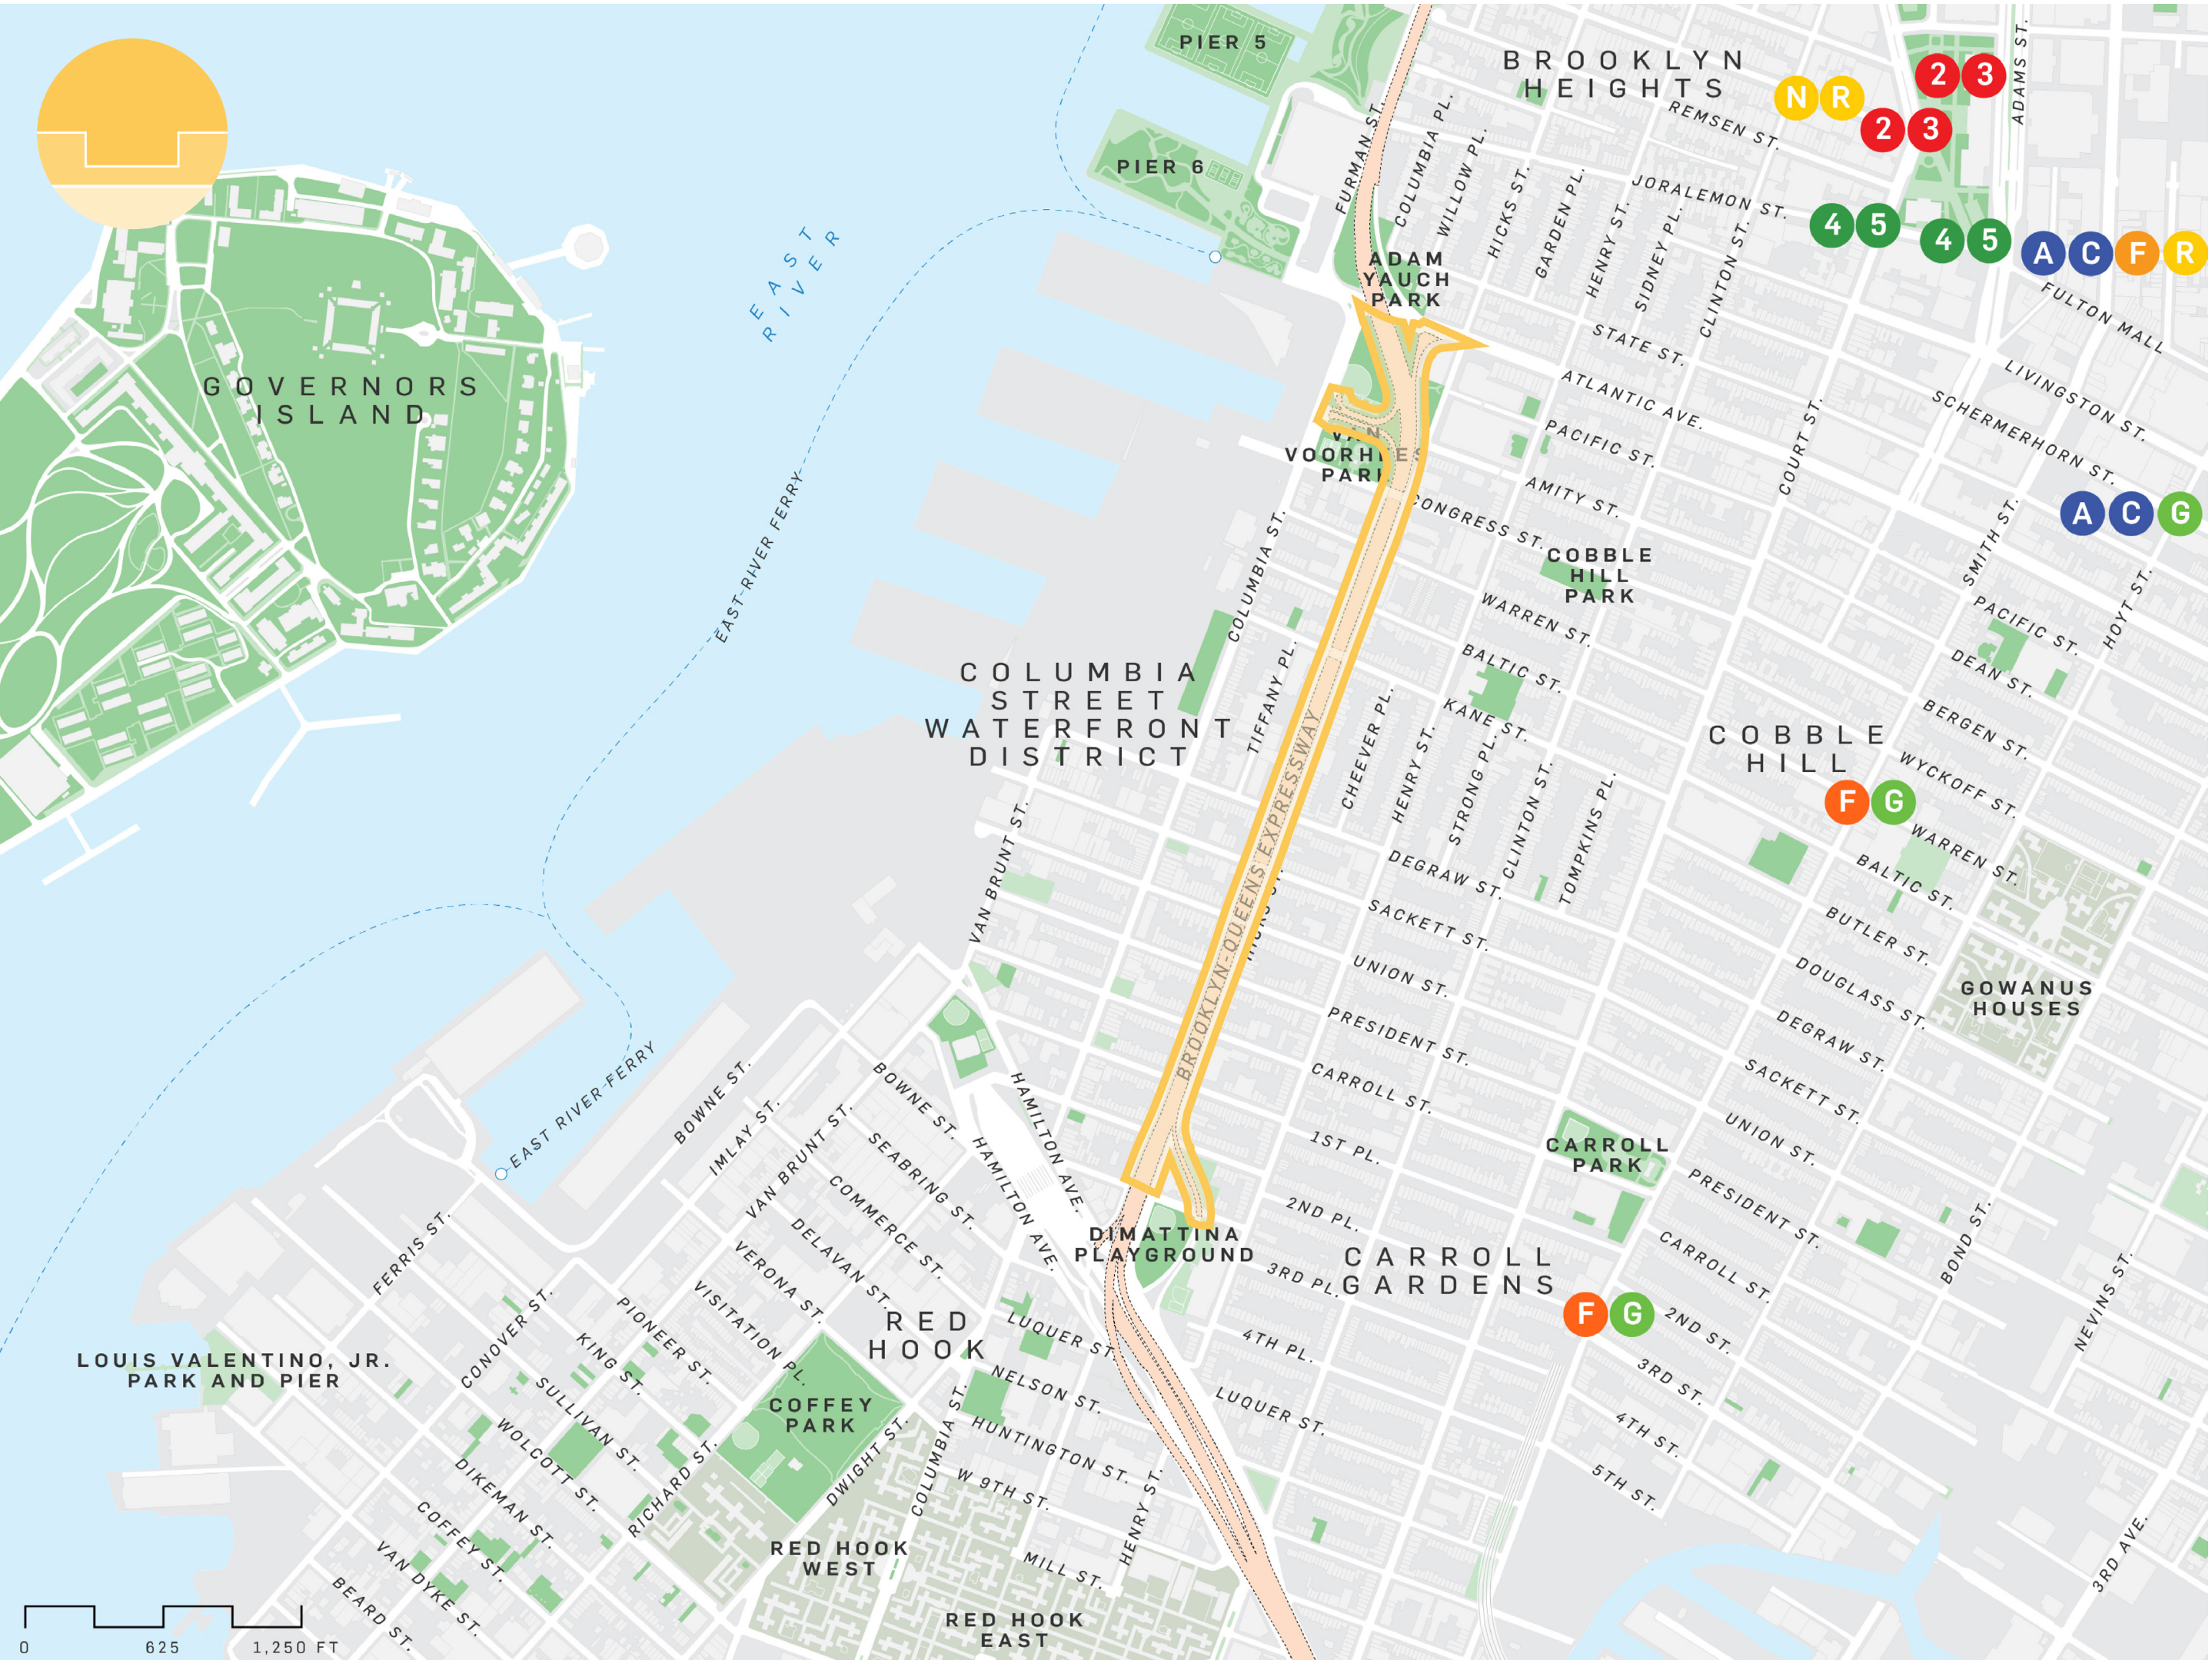


South 1 (Trench) - Potential Design Ideas

Focus Area


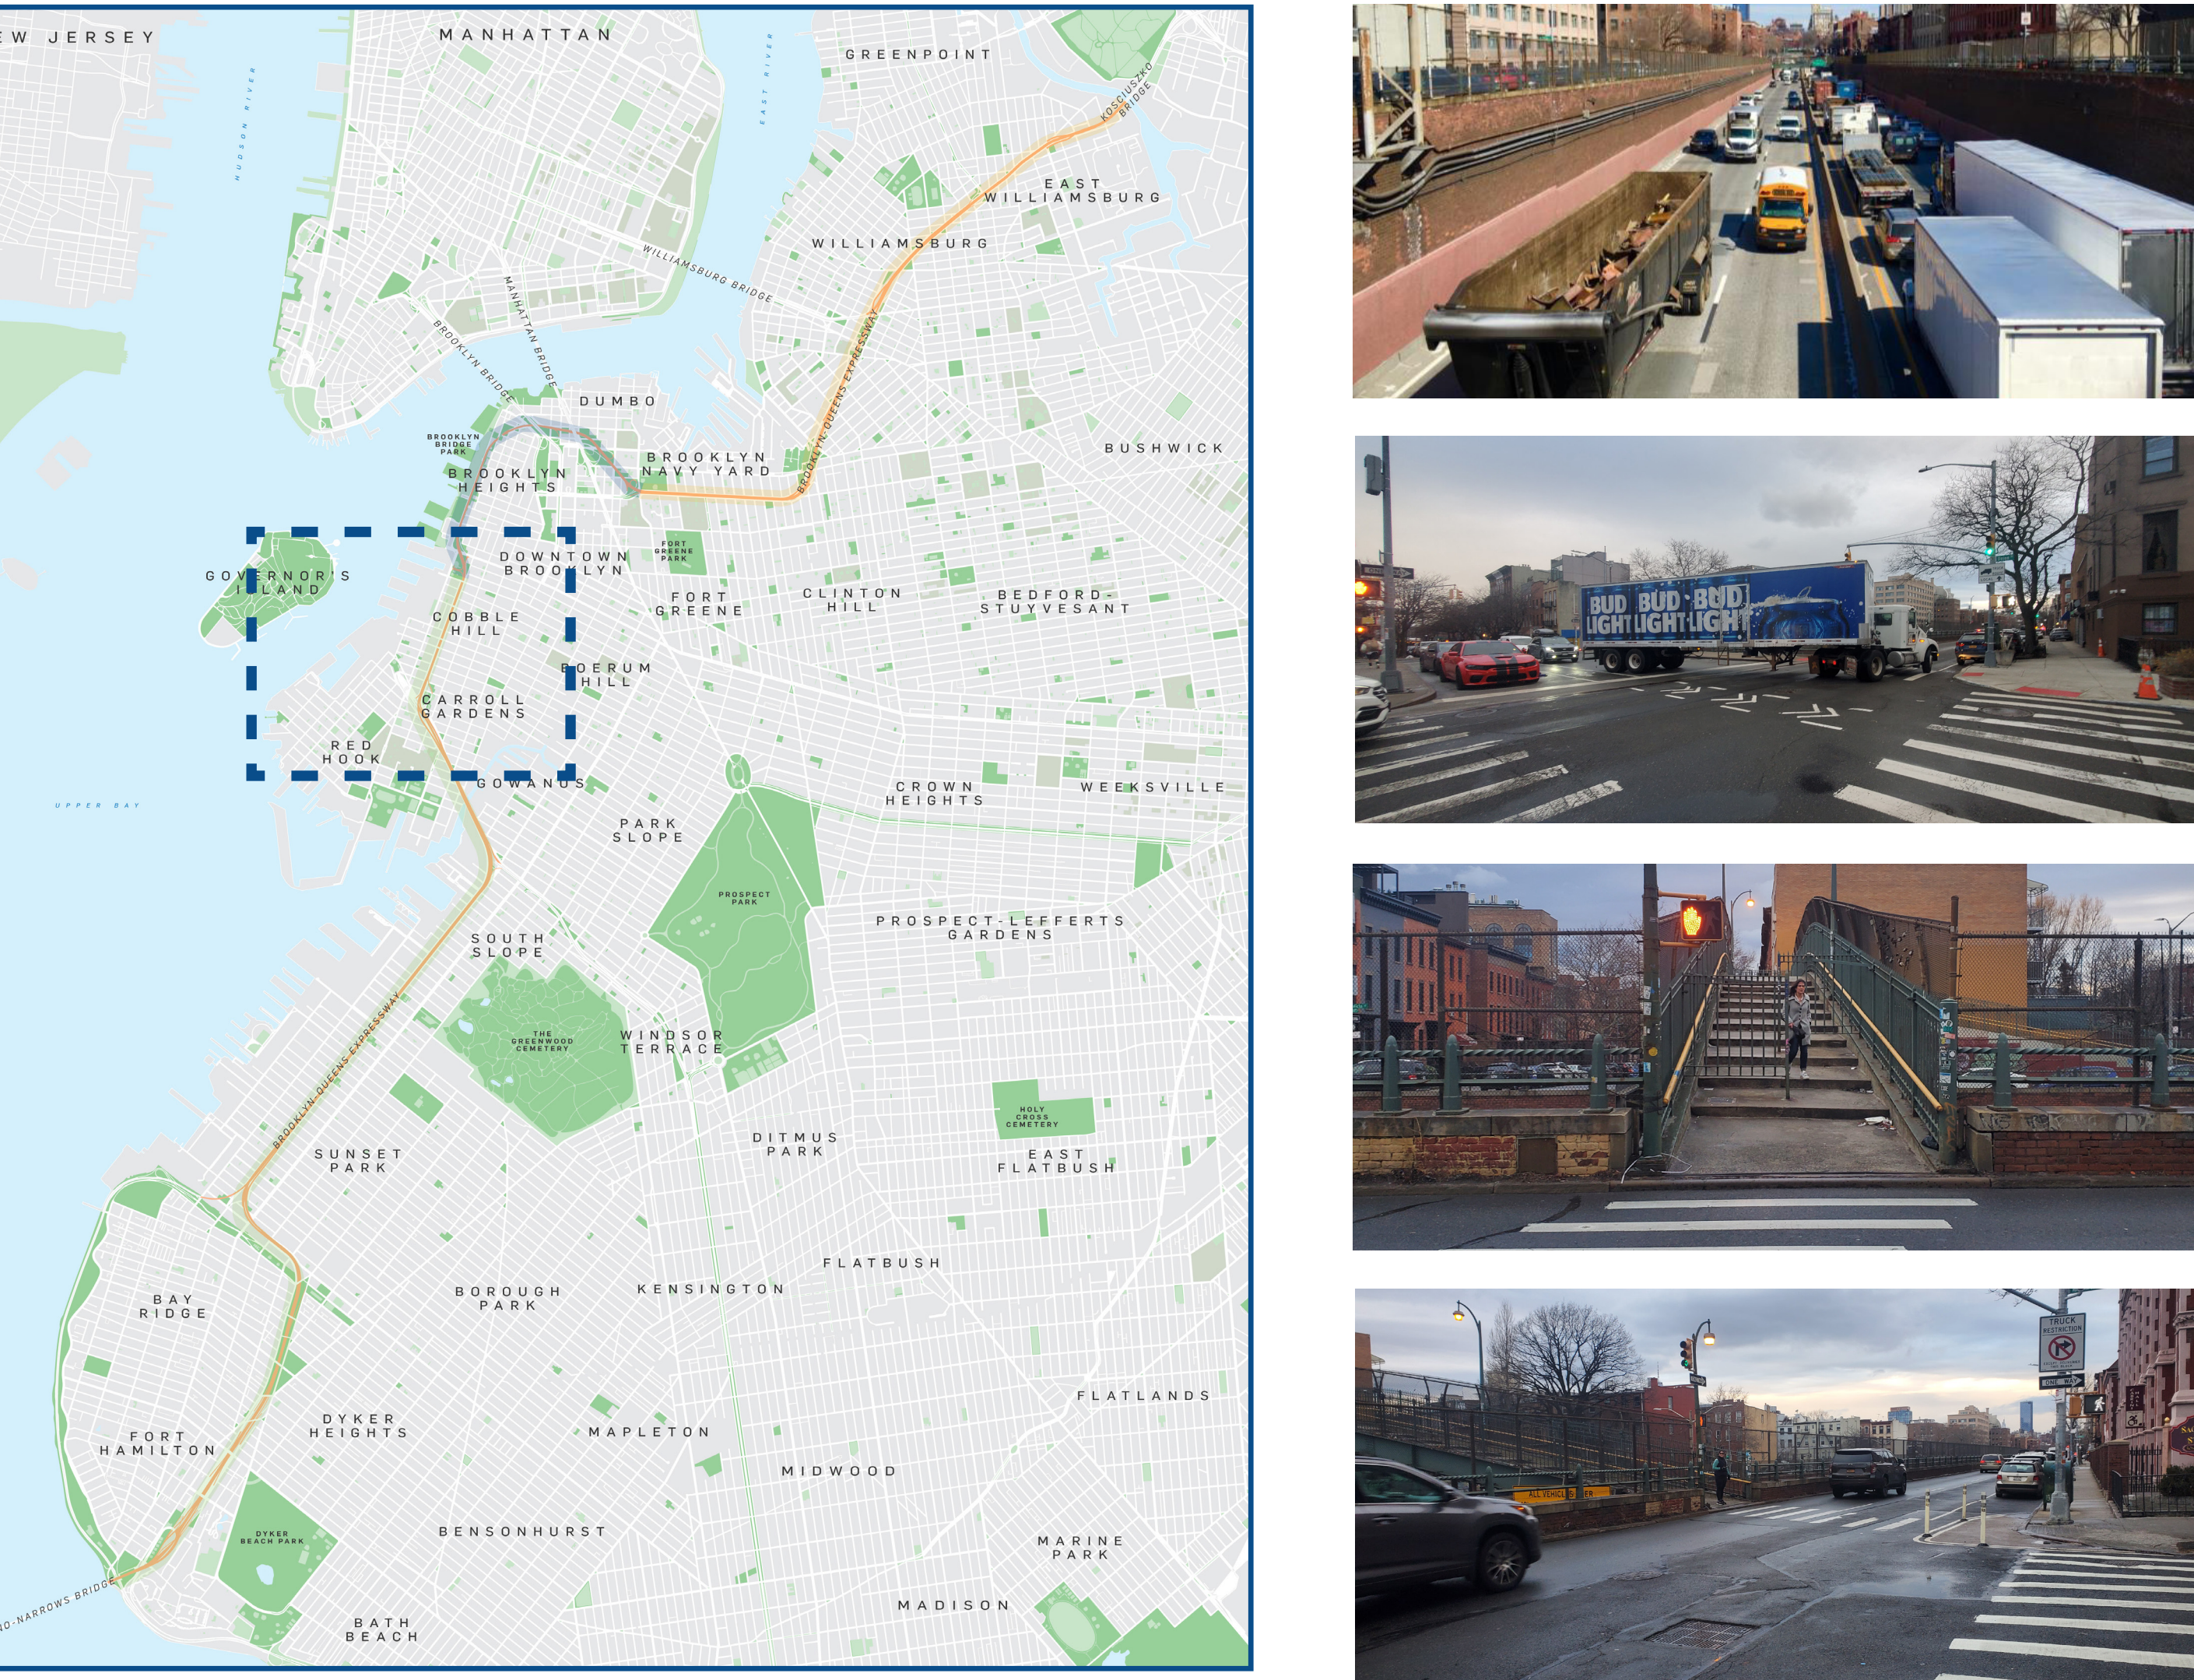


Existing Conditions


*Typical segment, not specific location





Community Connector

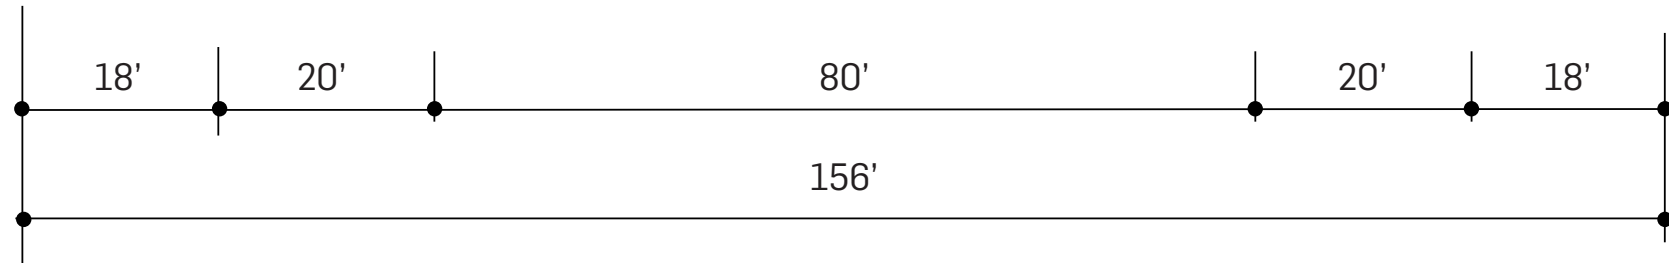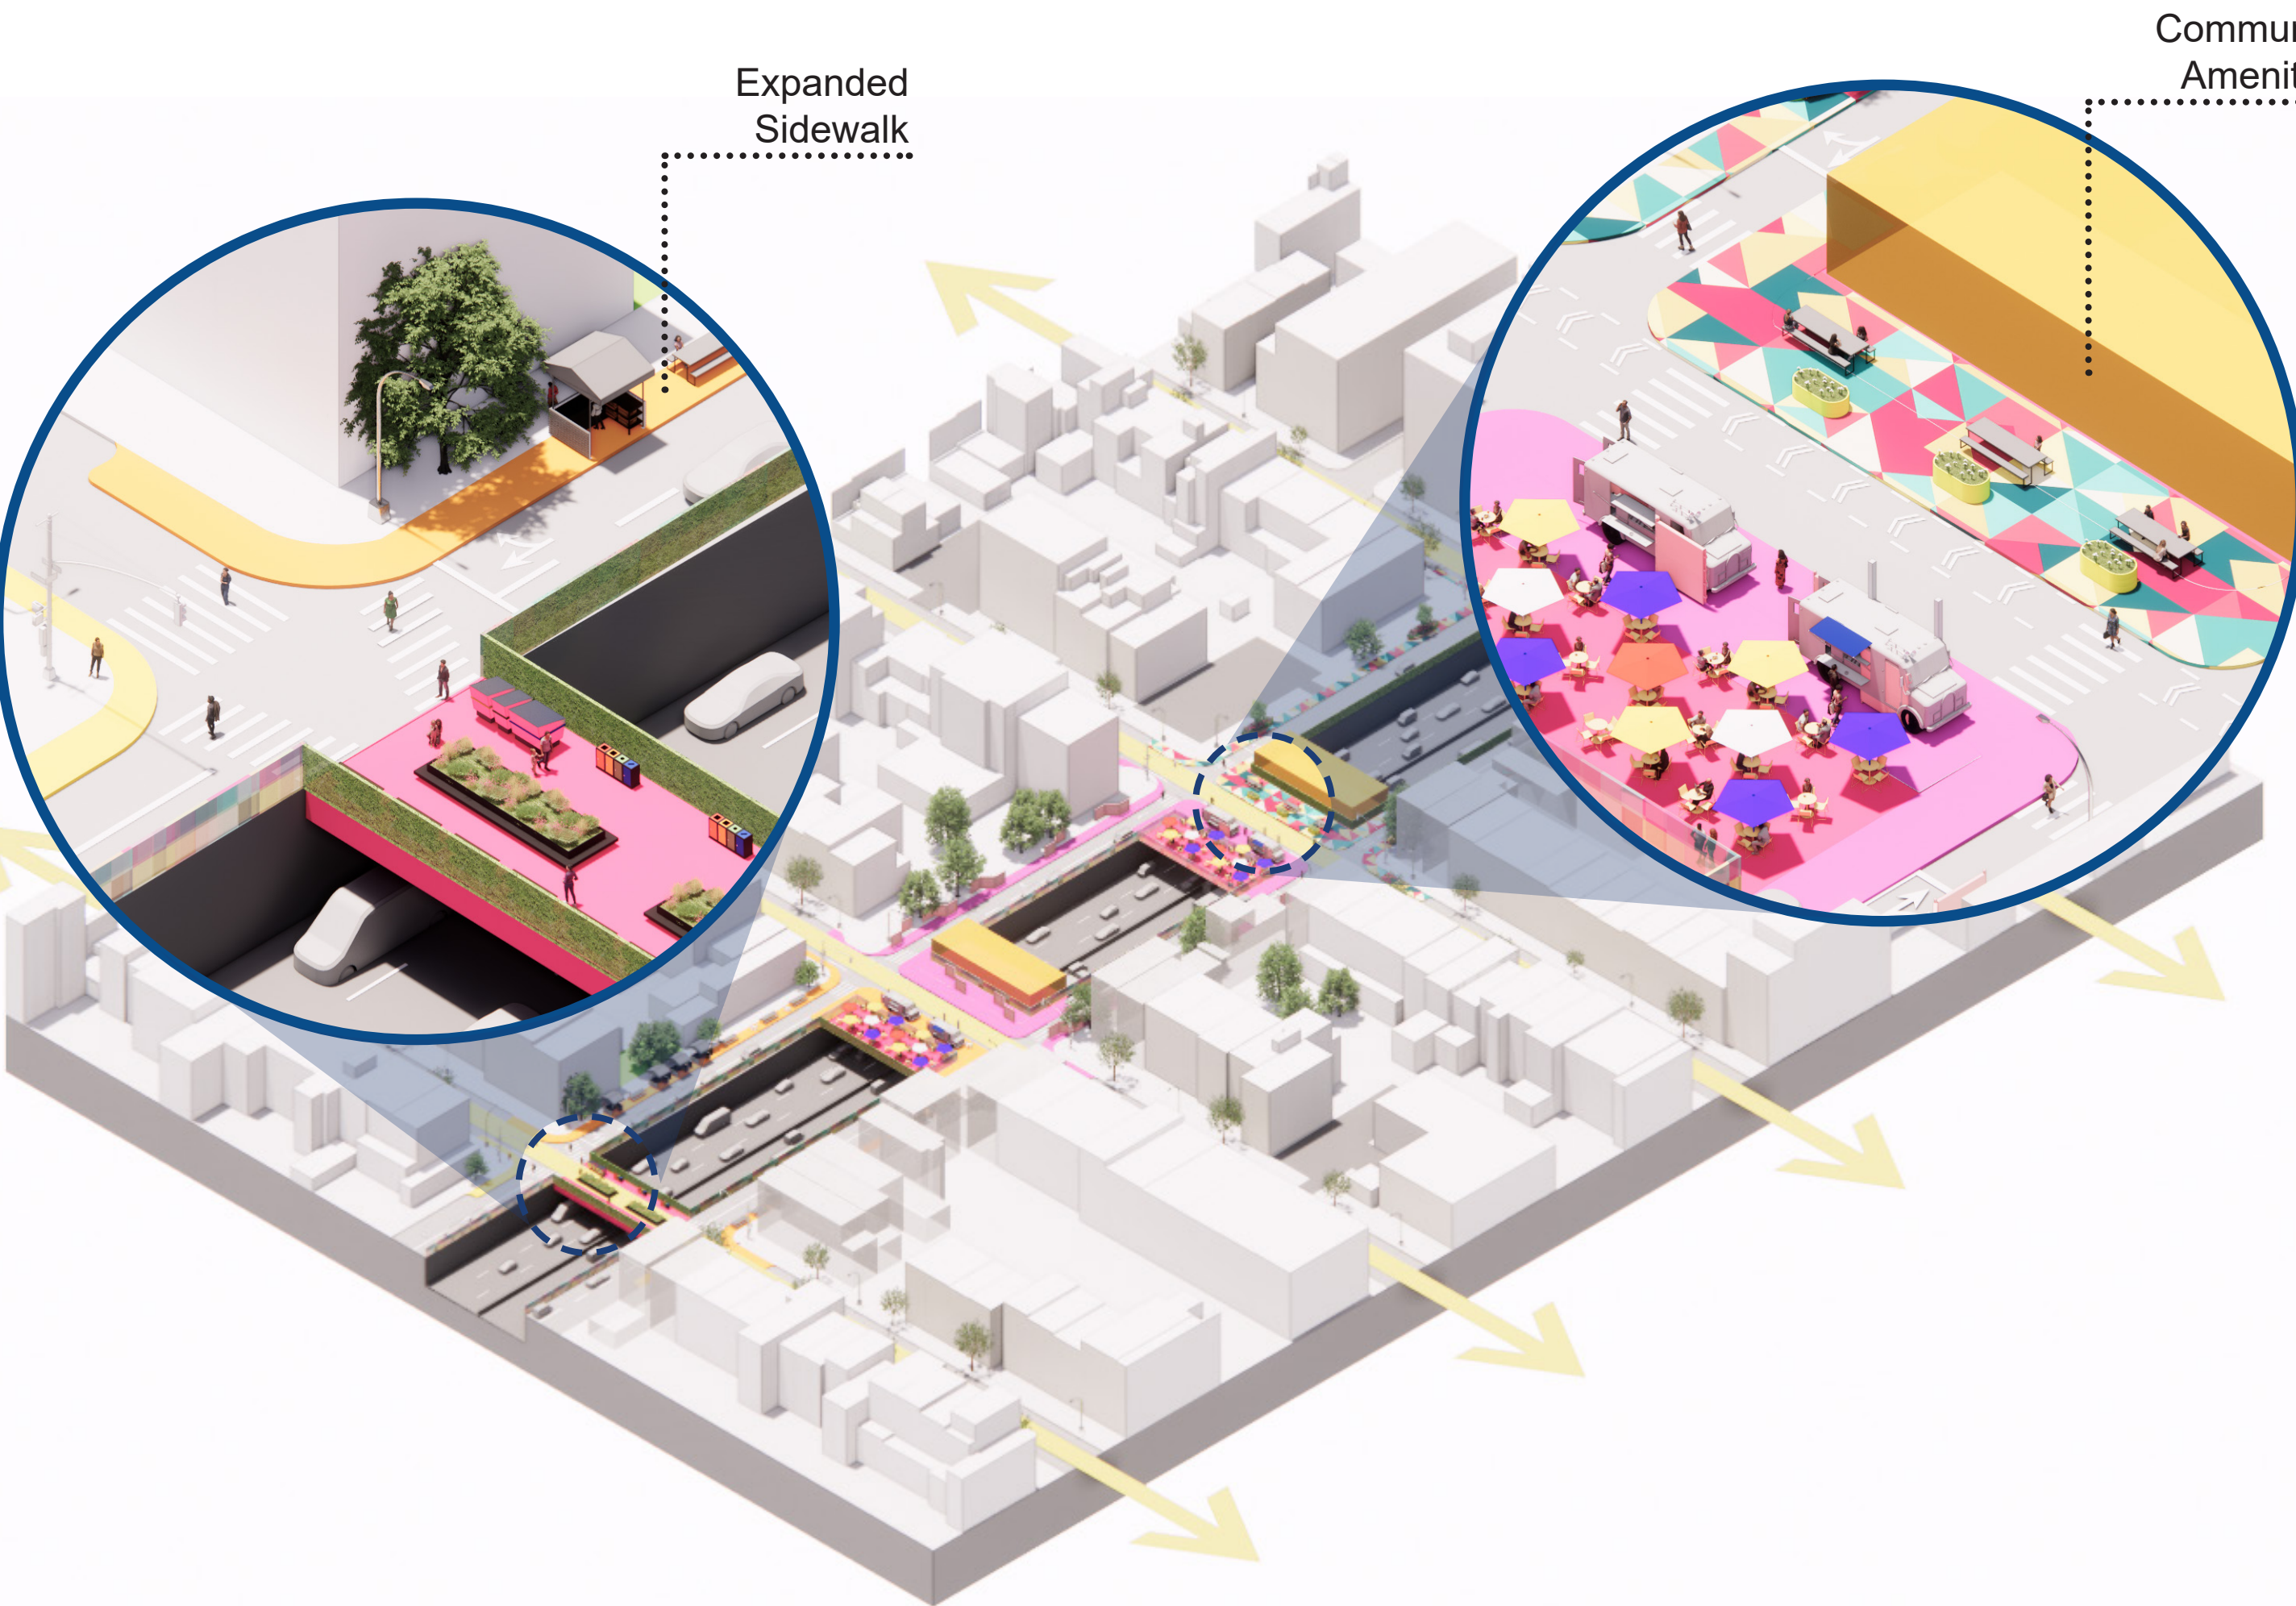

Multi-Modal Connector

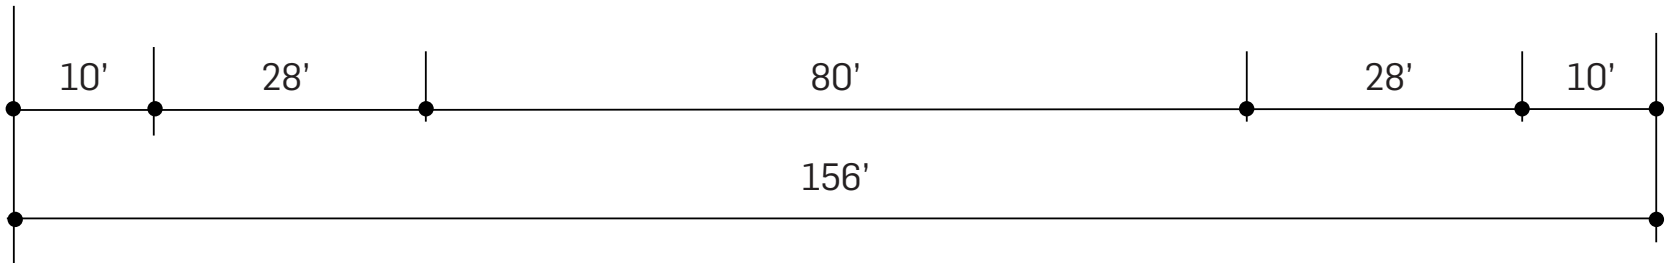

Green Connector

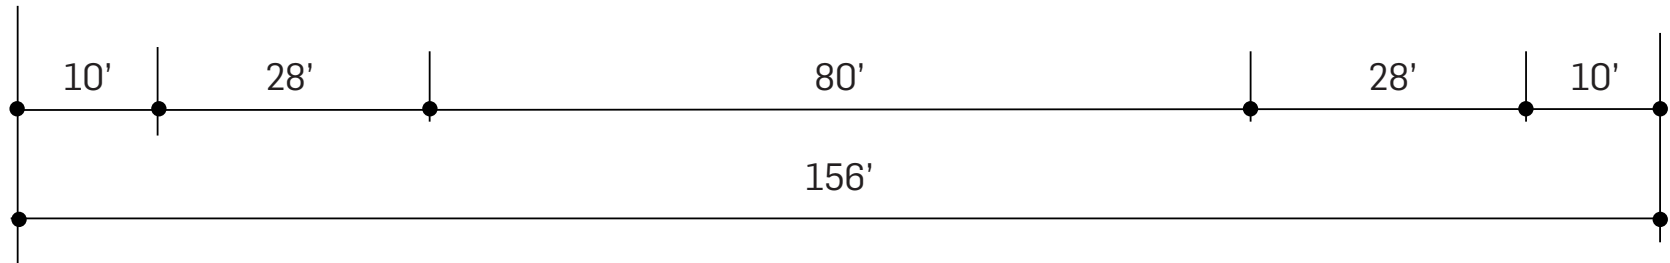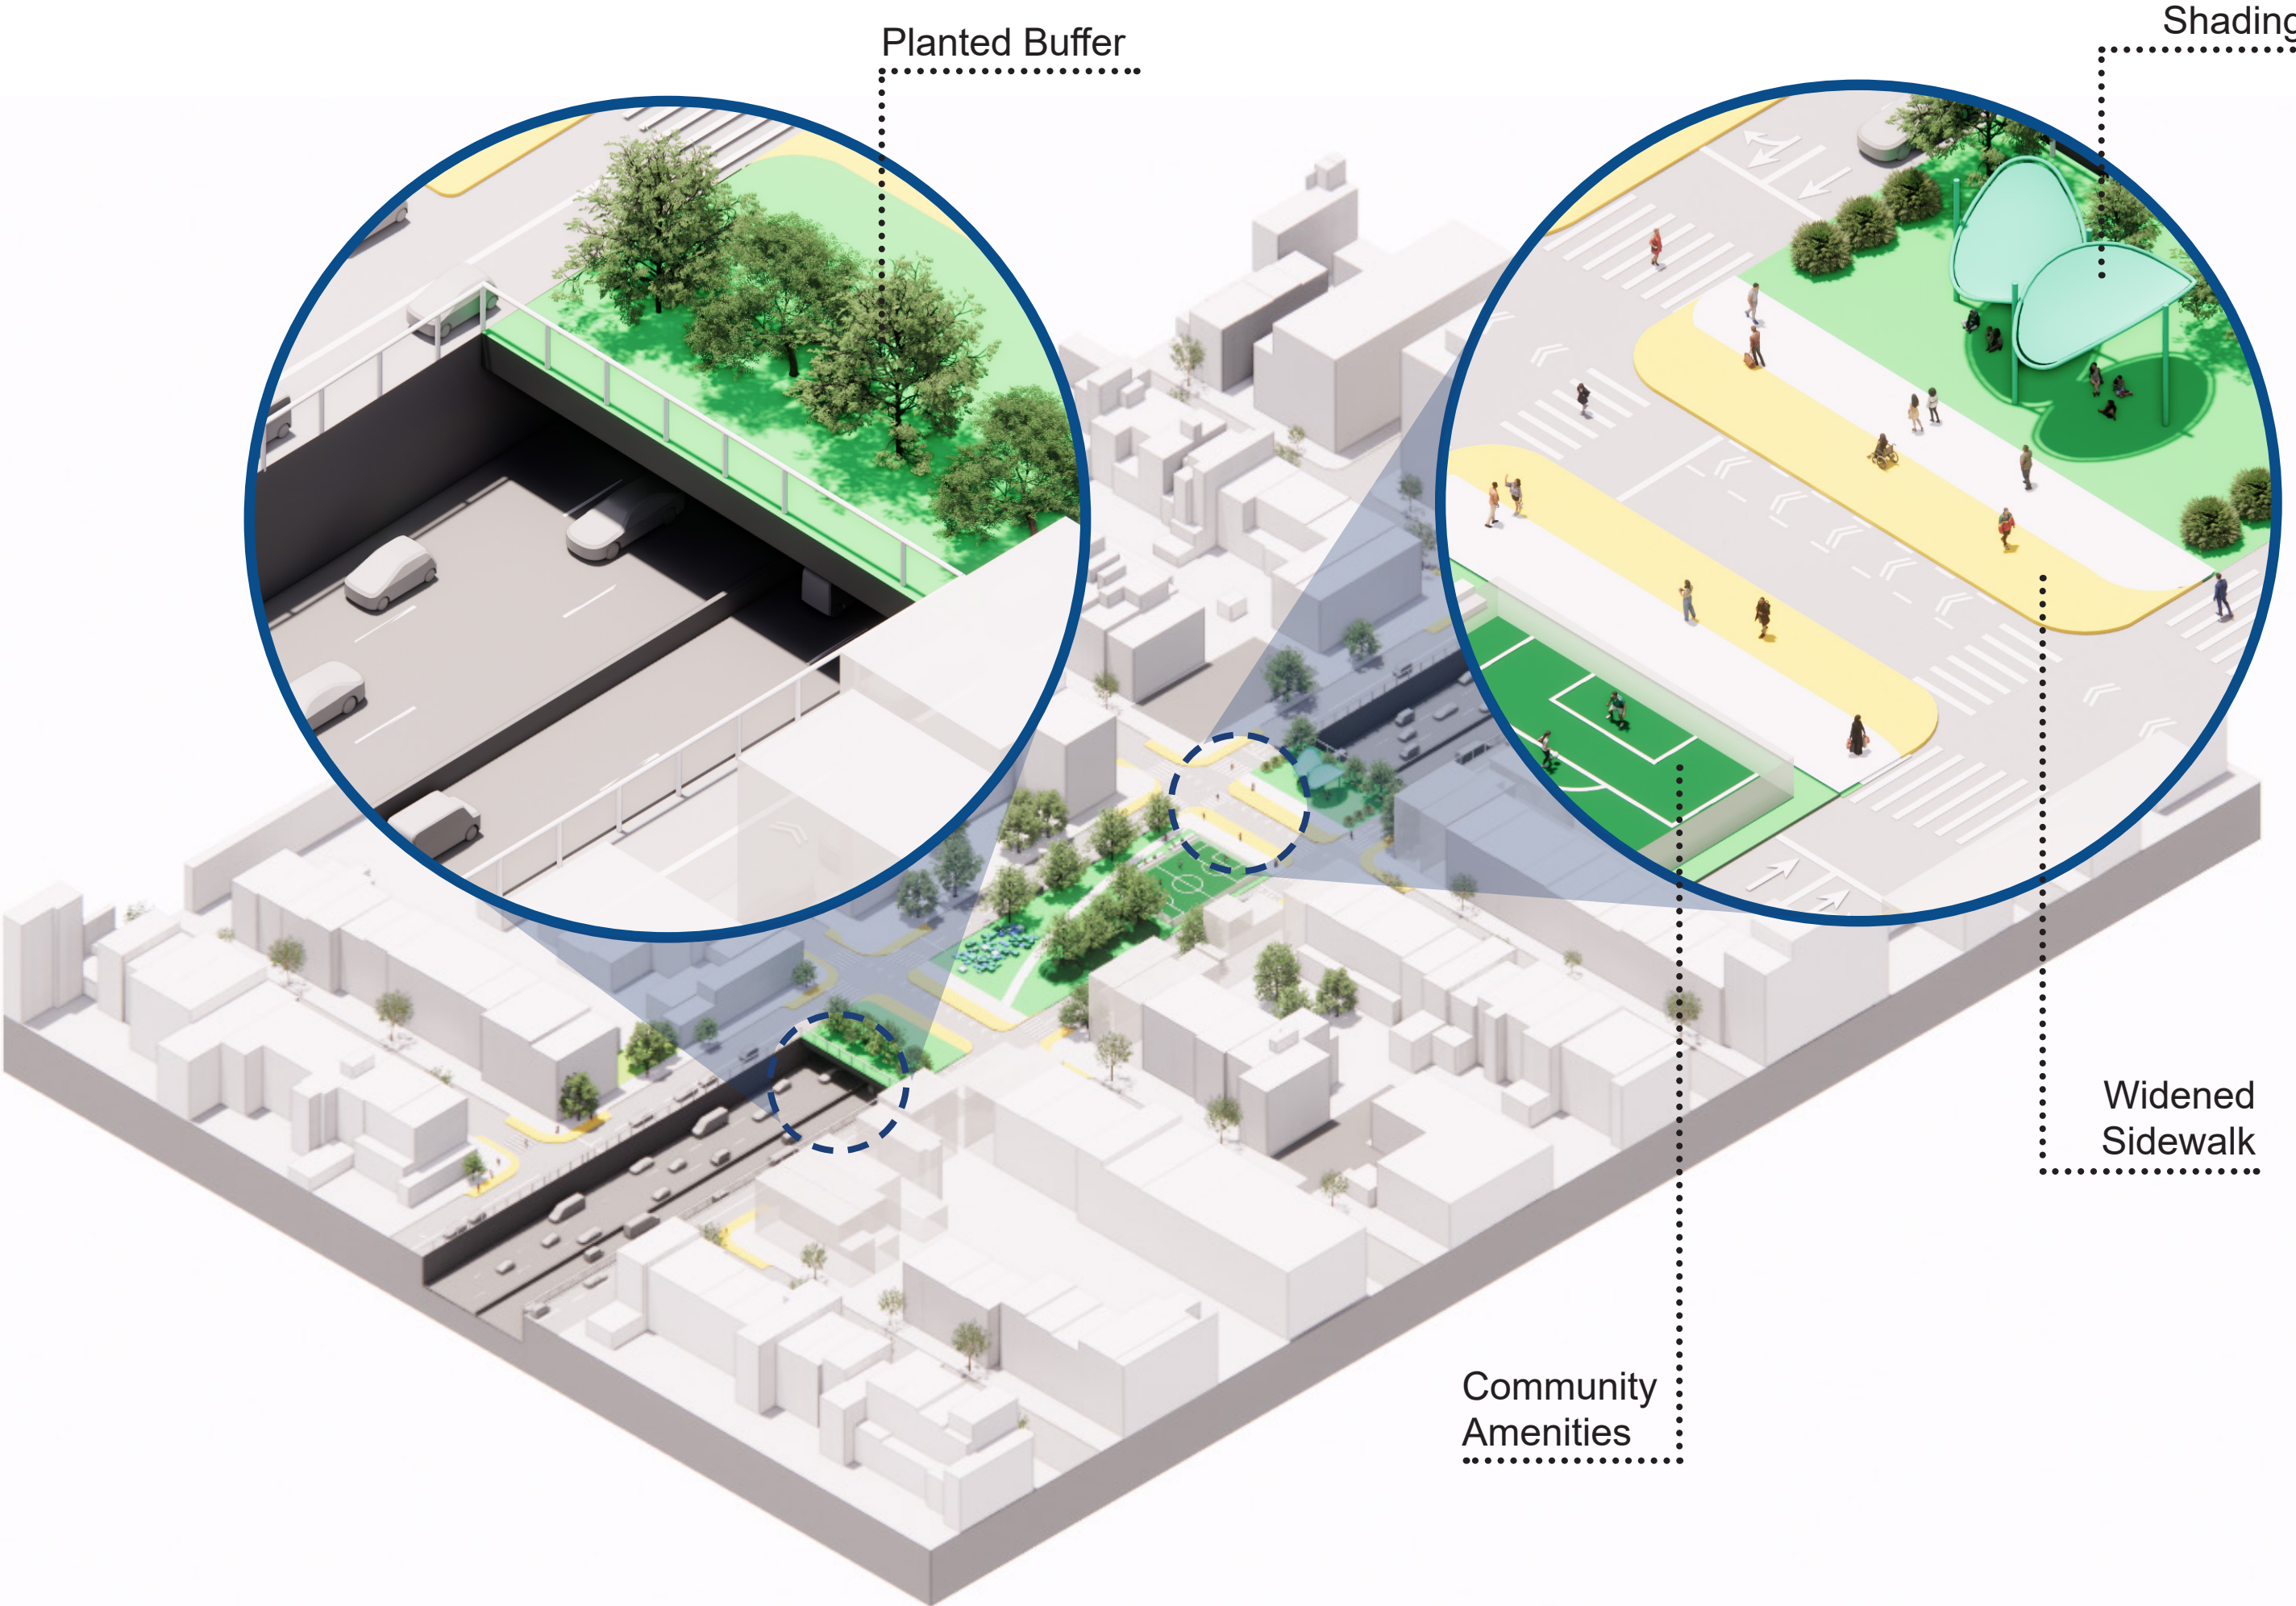

South 2 (Viaduct) - Potential Design Ideas

Focus Area




Existing Conditions


*Typical segment, not specific location




Community Connector

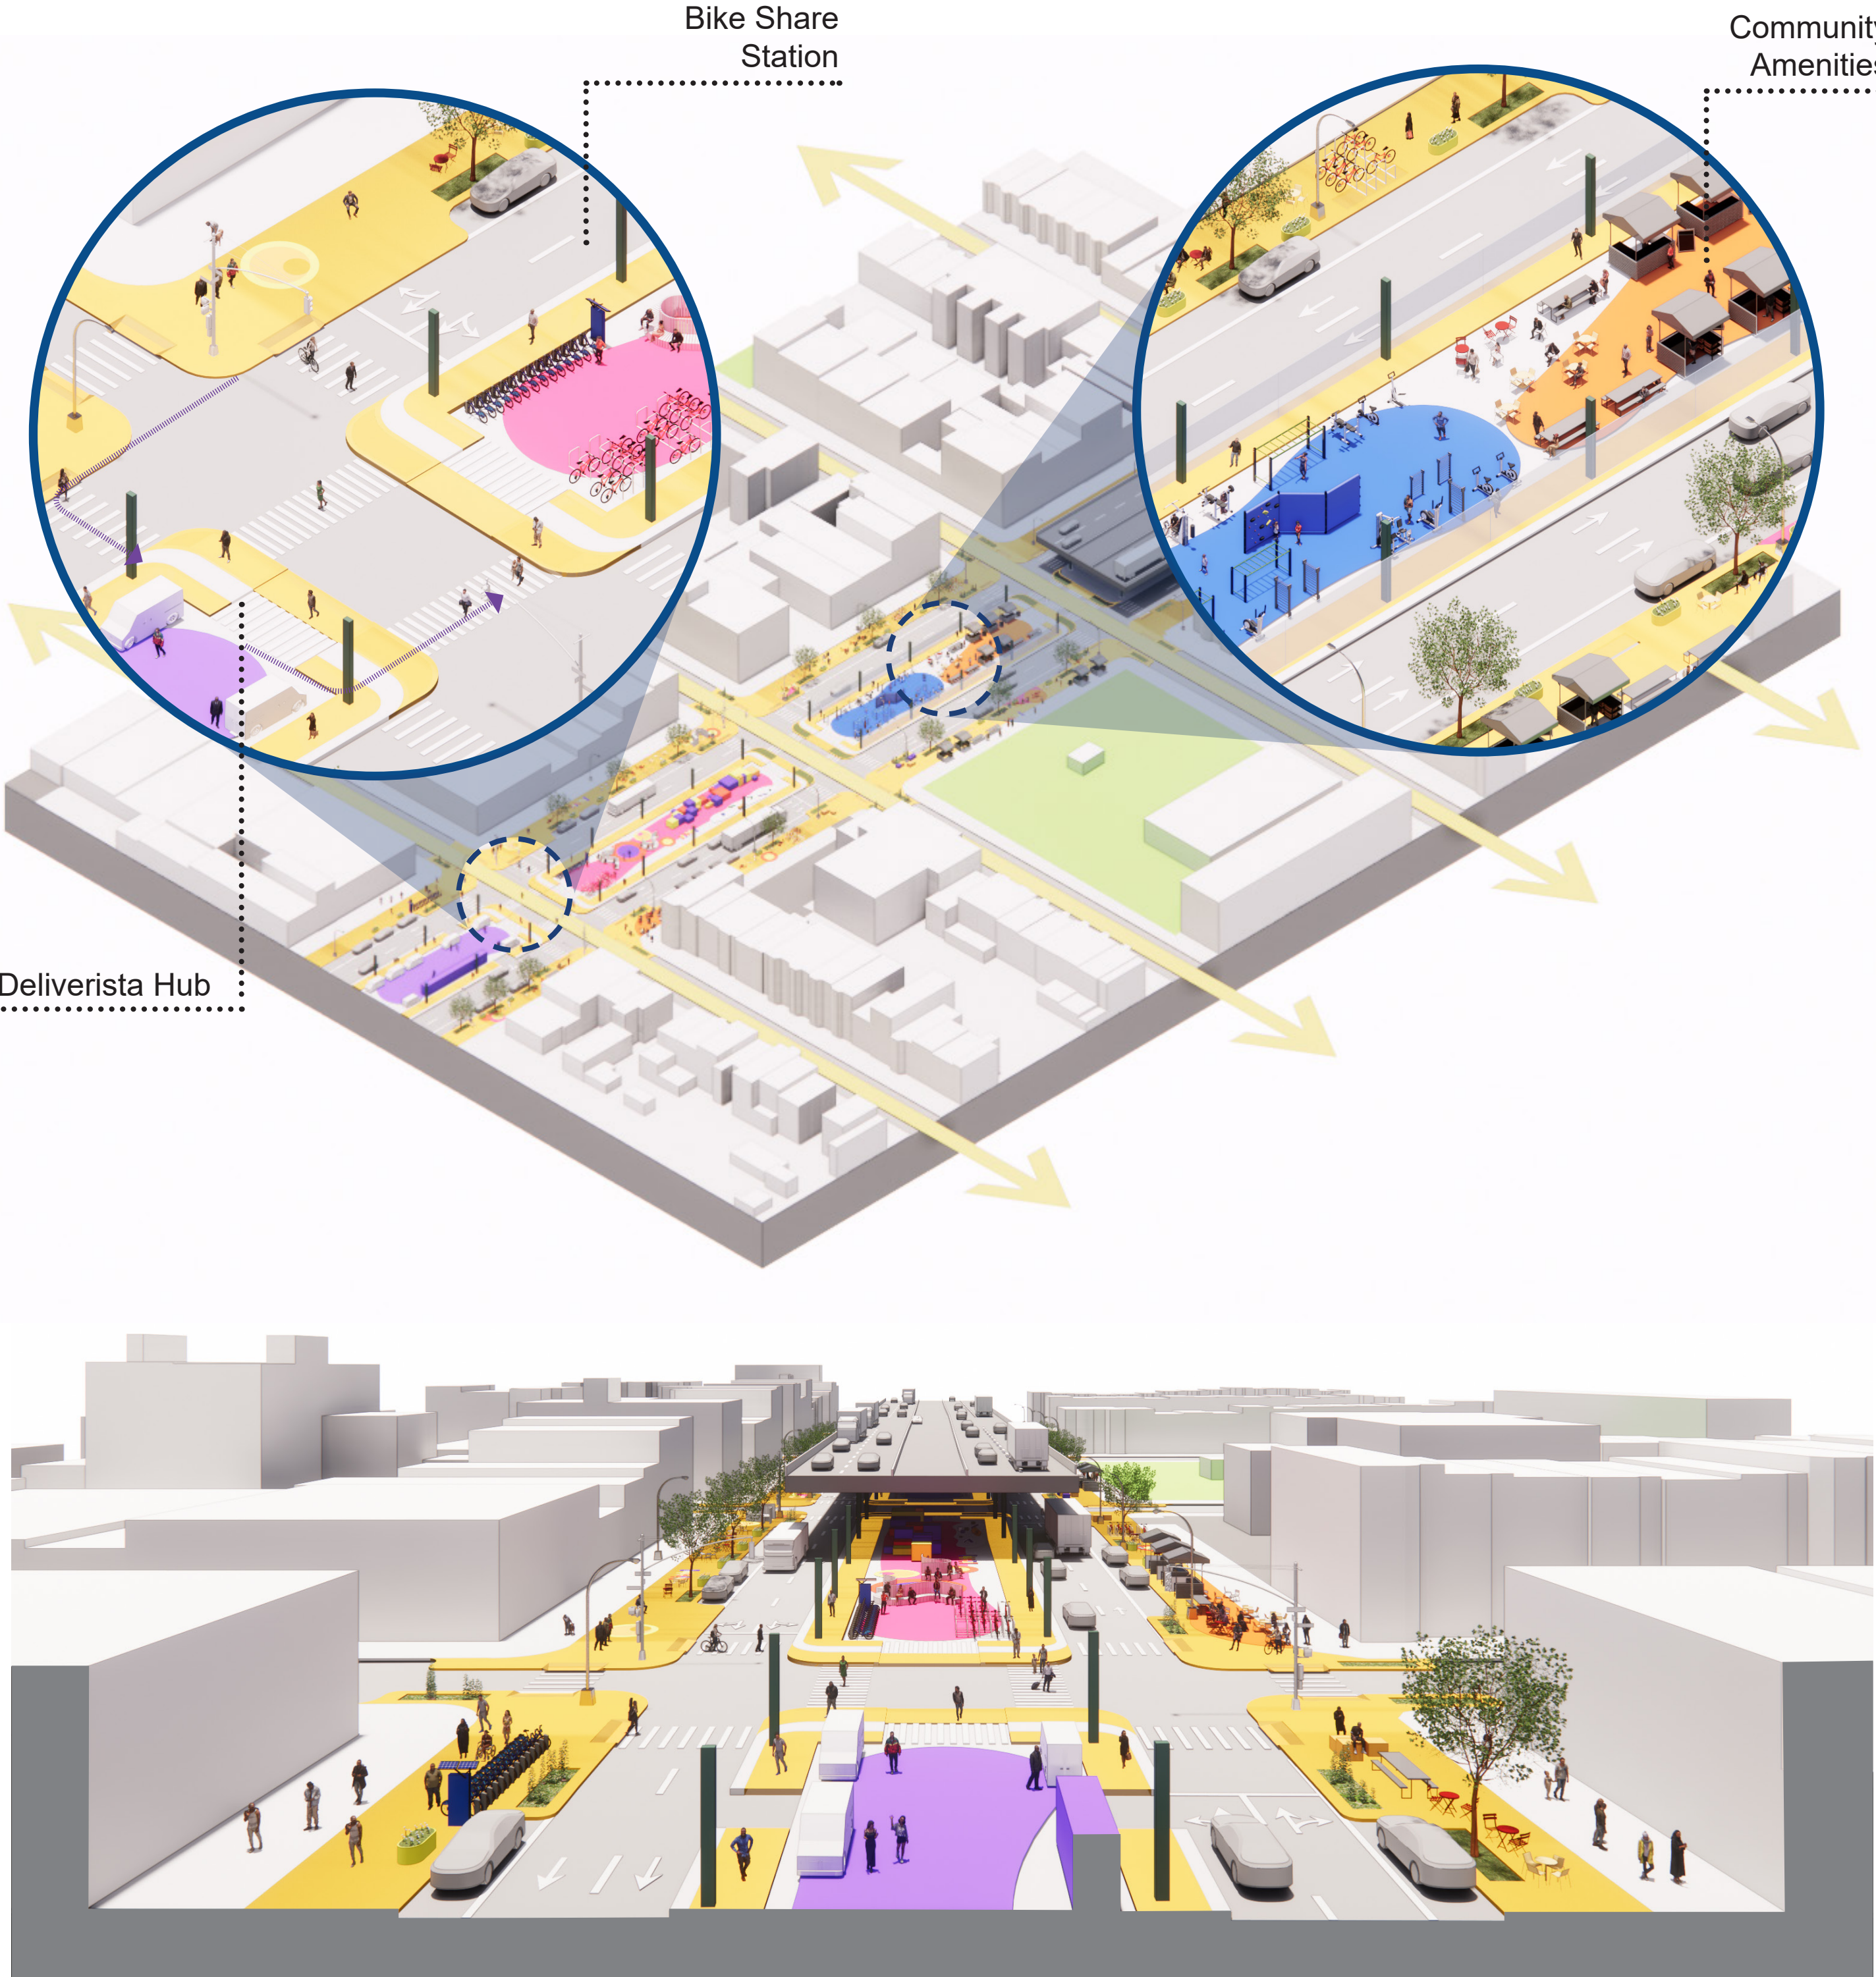

Multi-Modal Connector

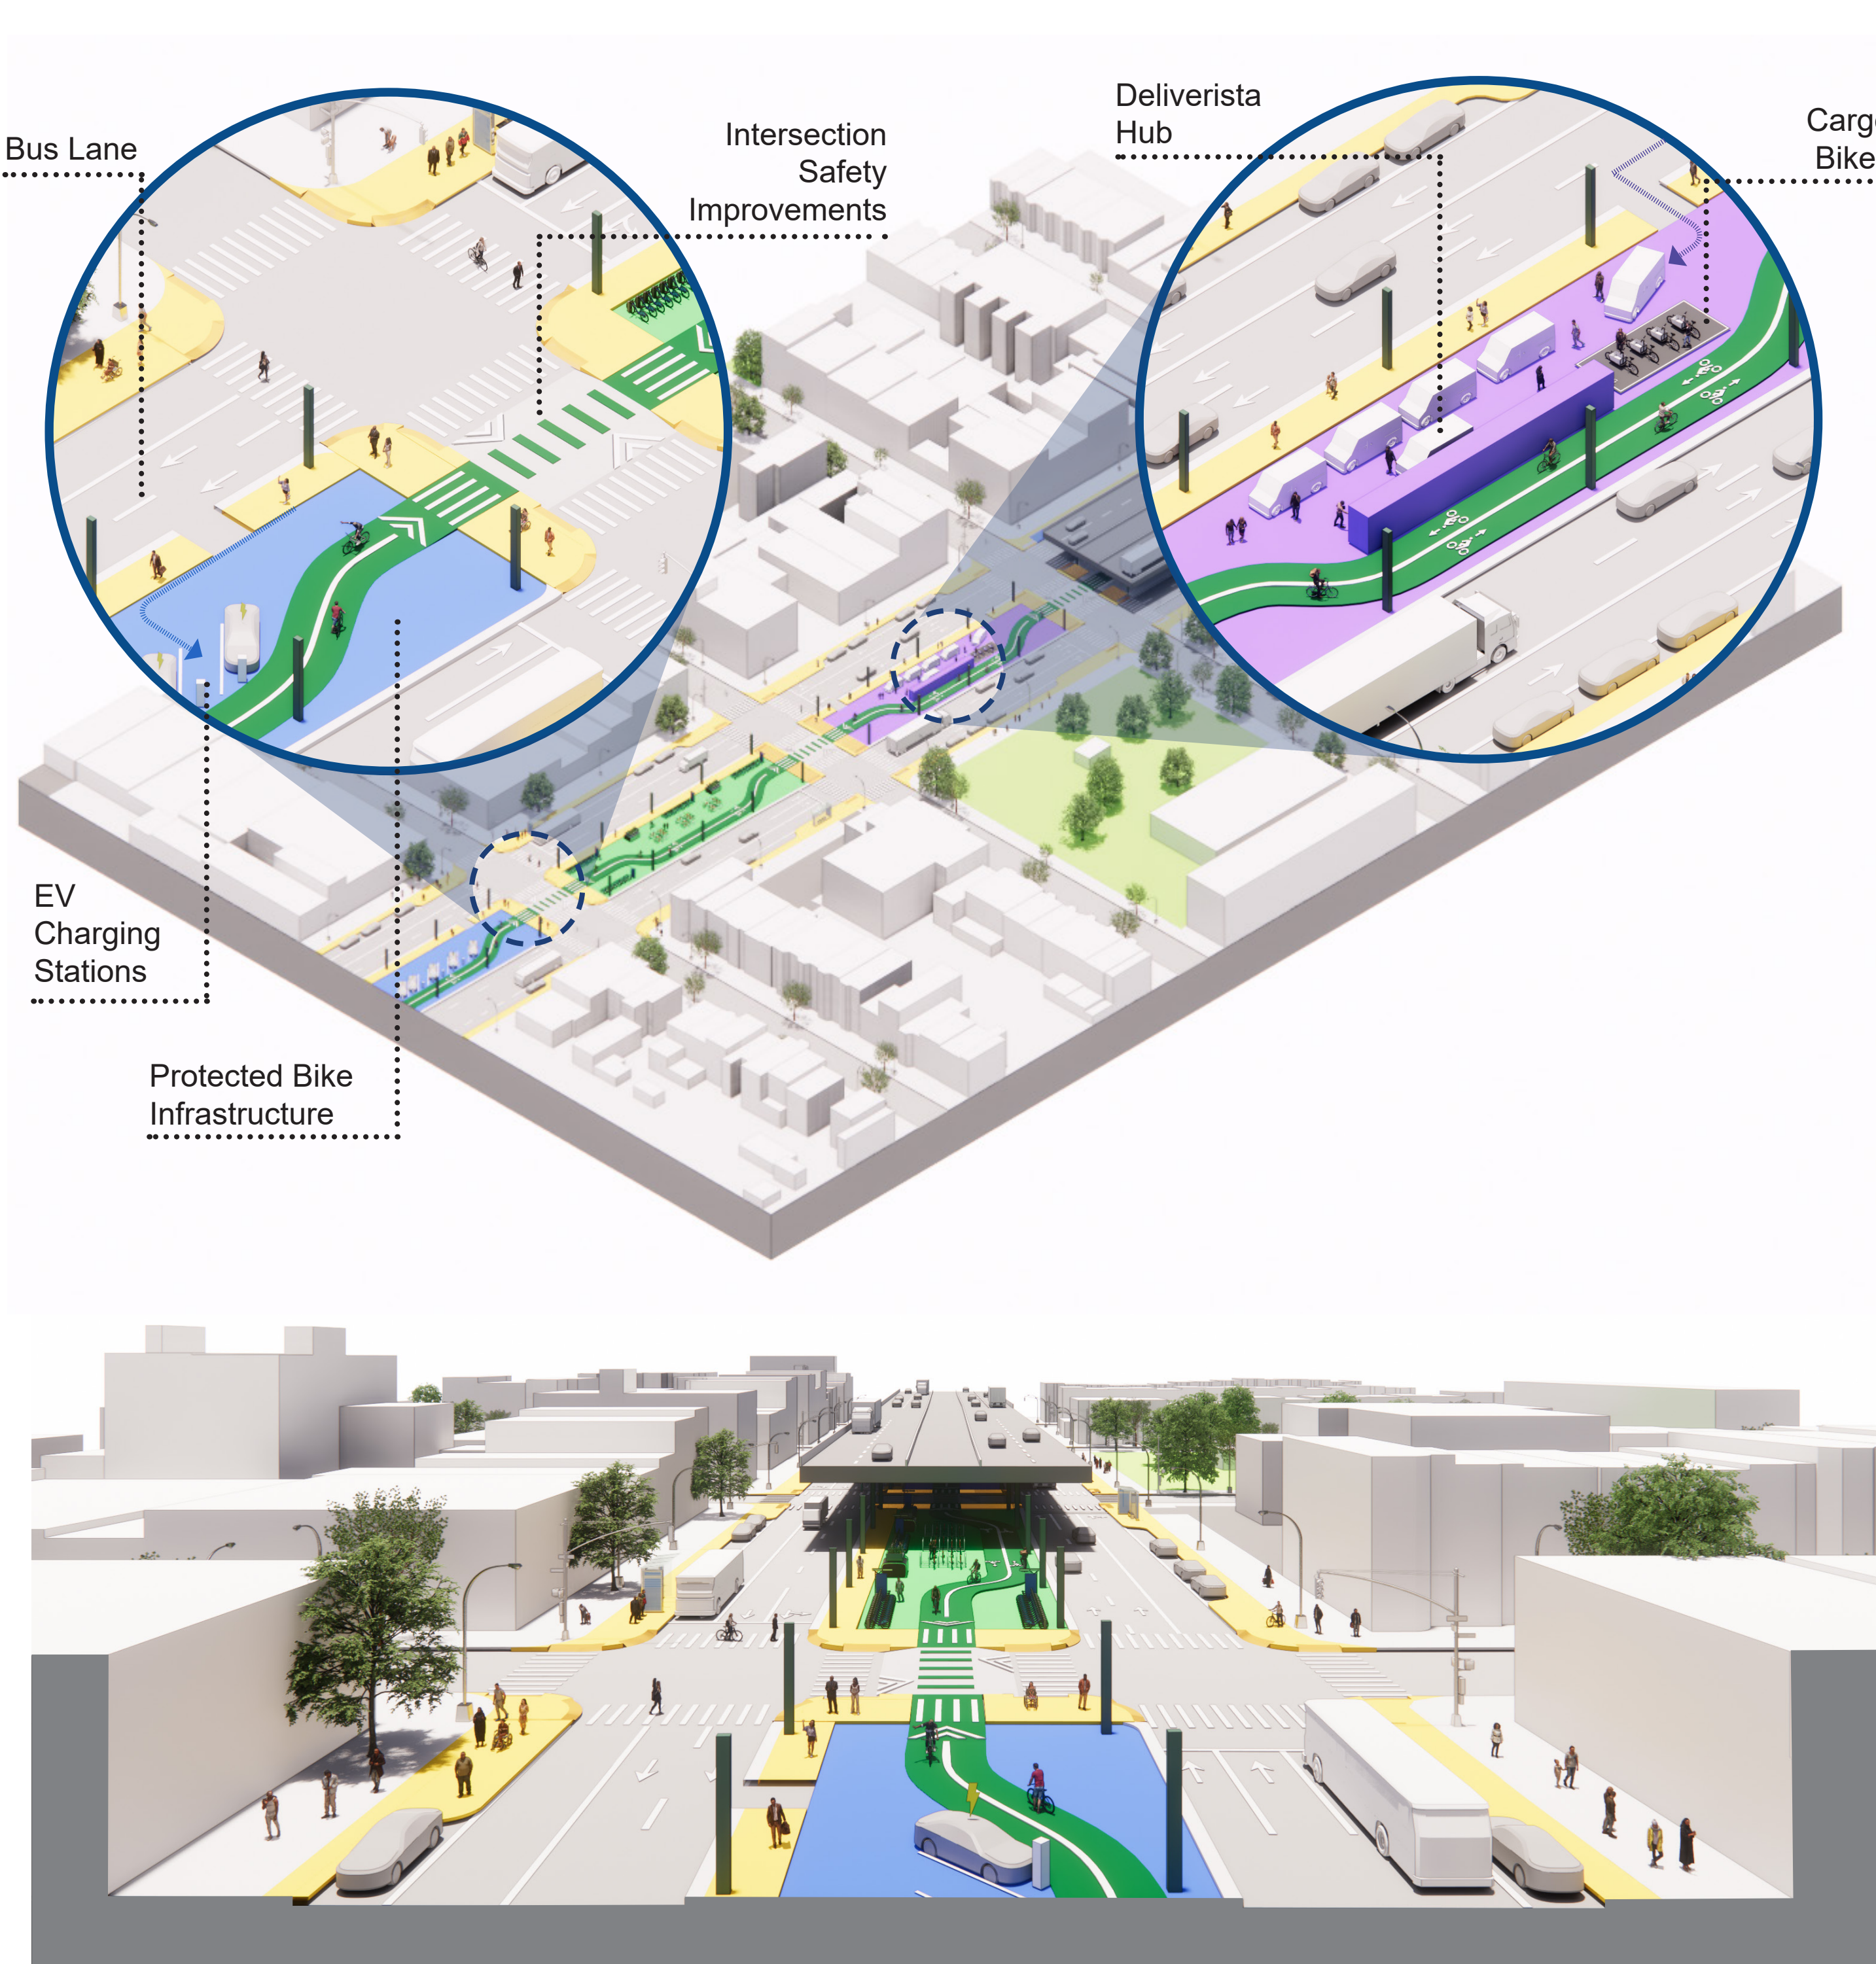


Green Connector

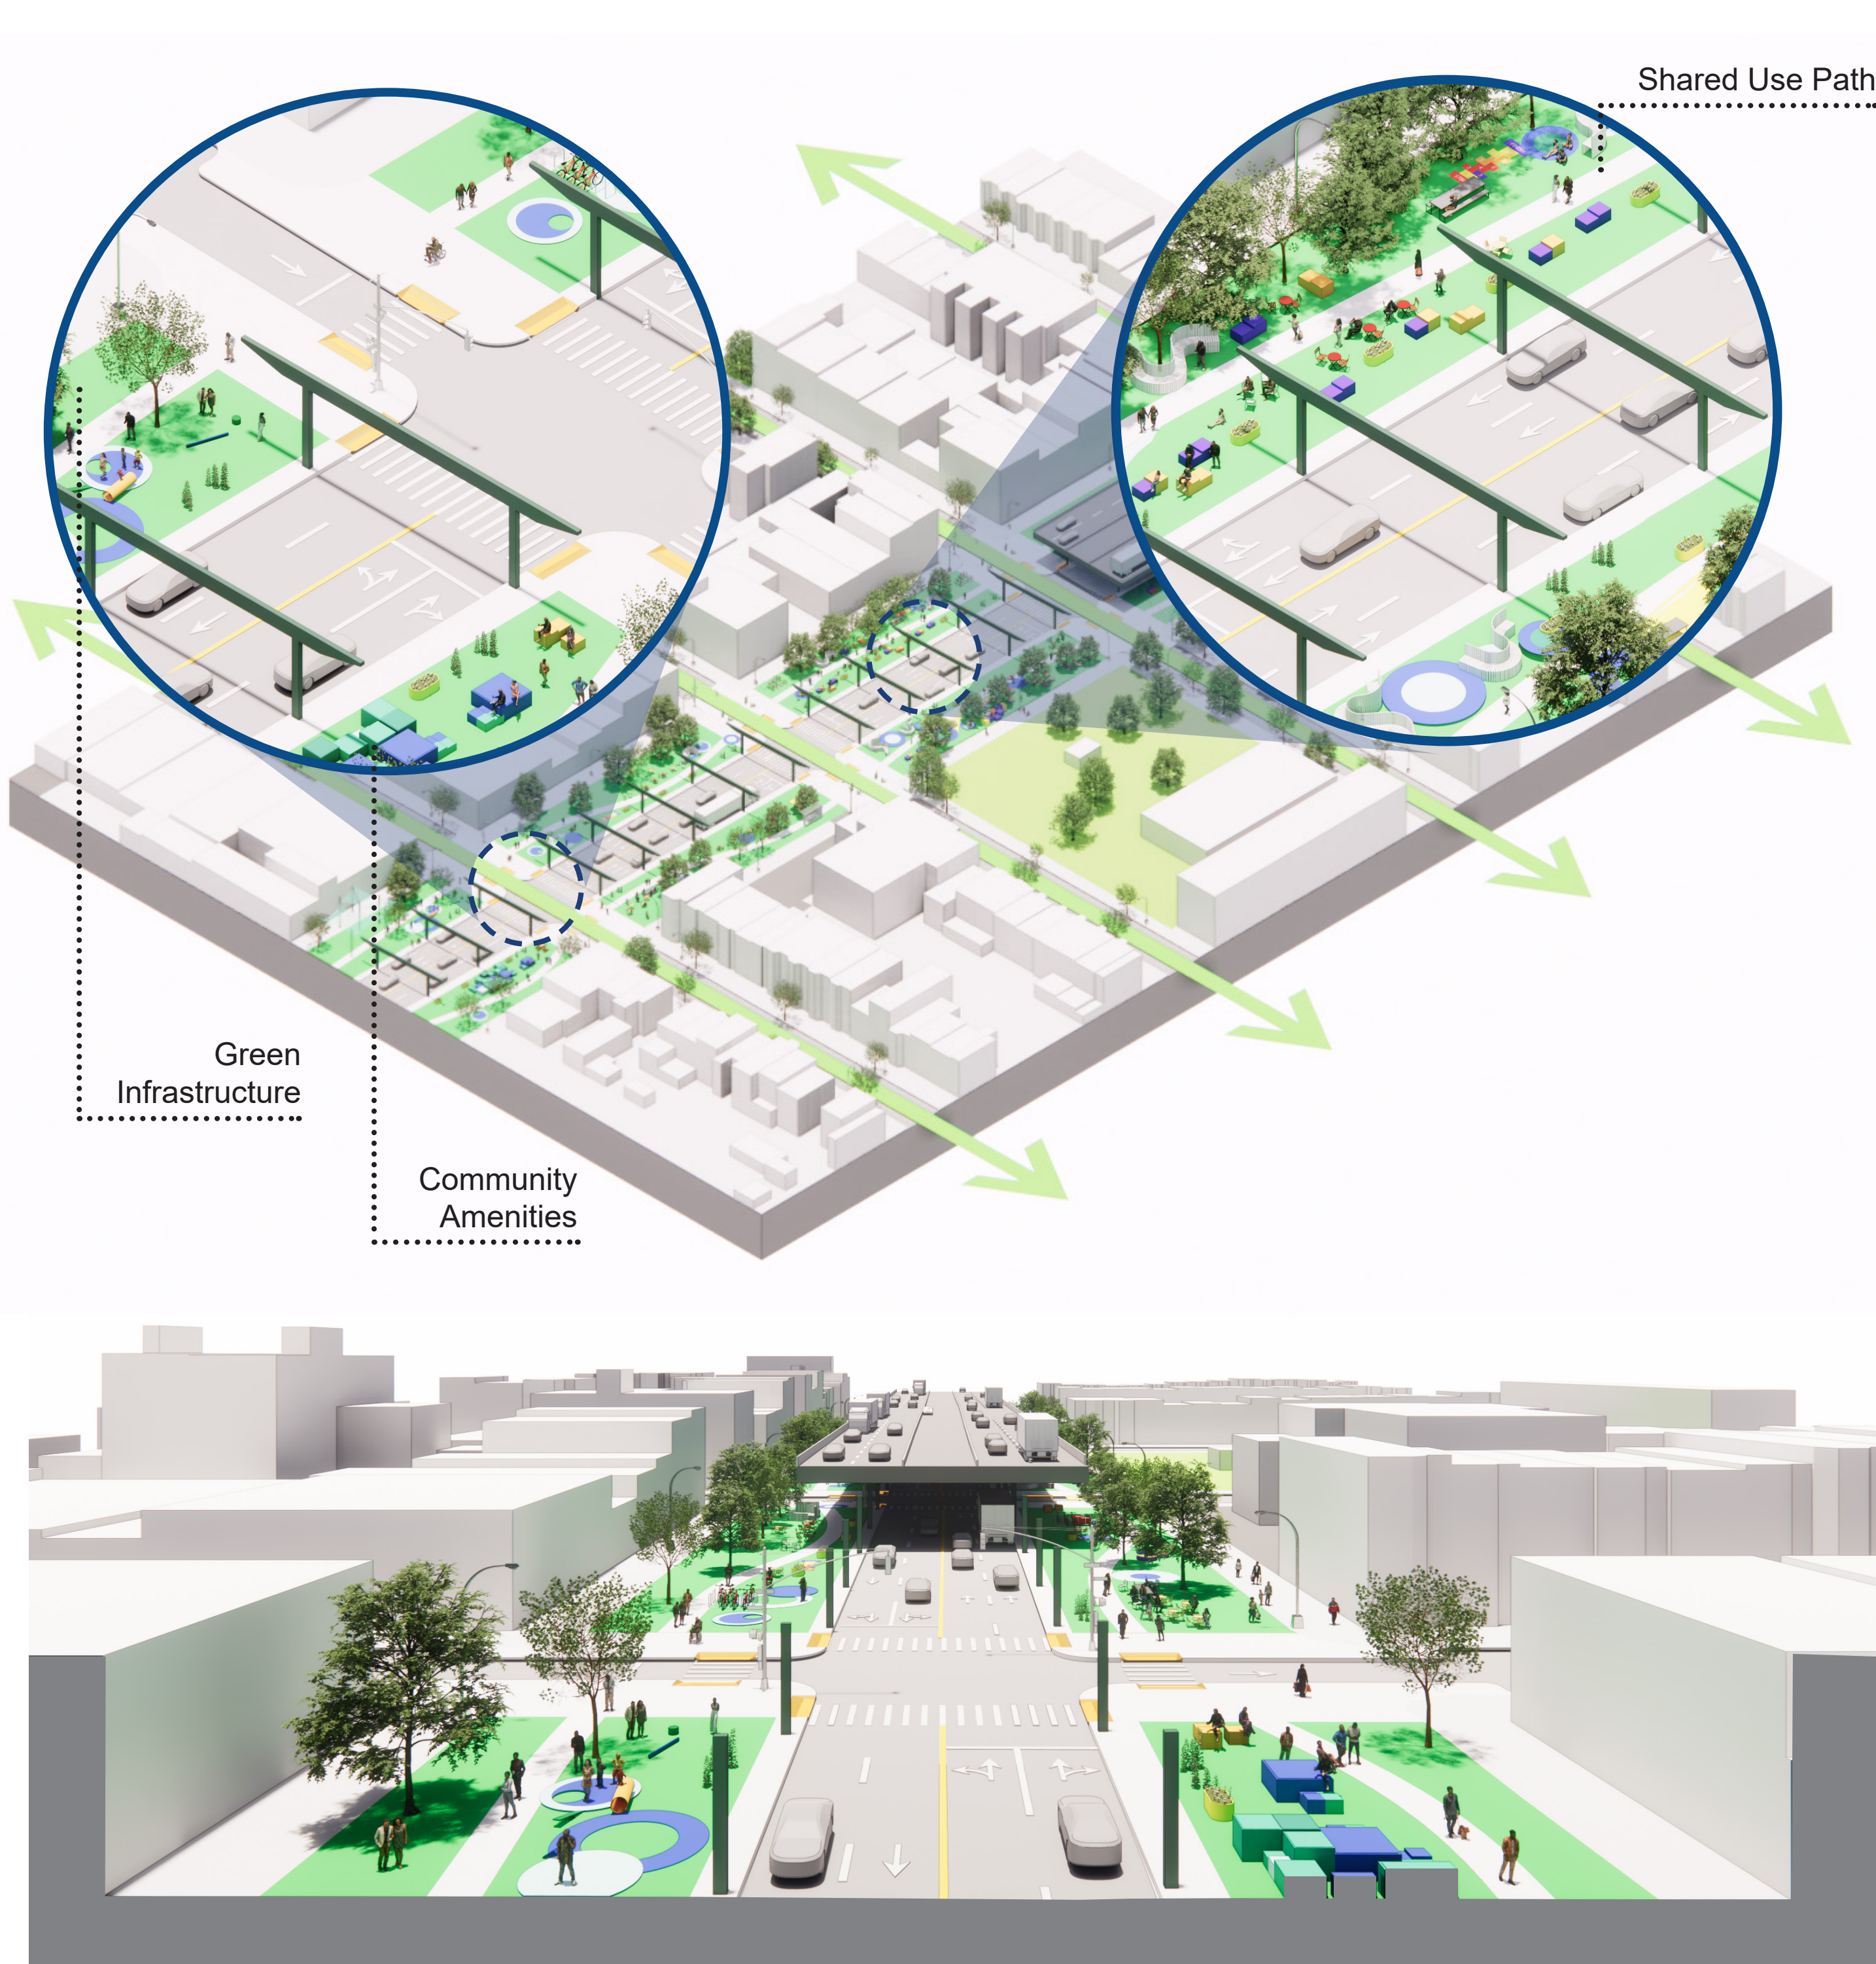

South 3 (Trench) - Potential Design Ideas

Focus Area

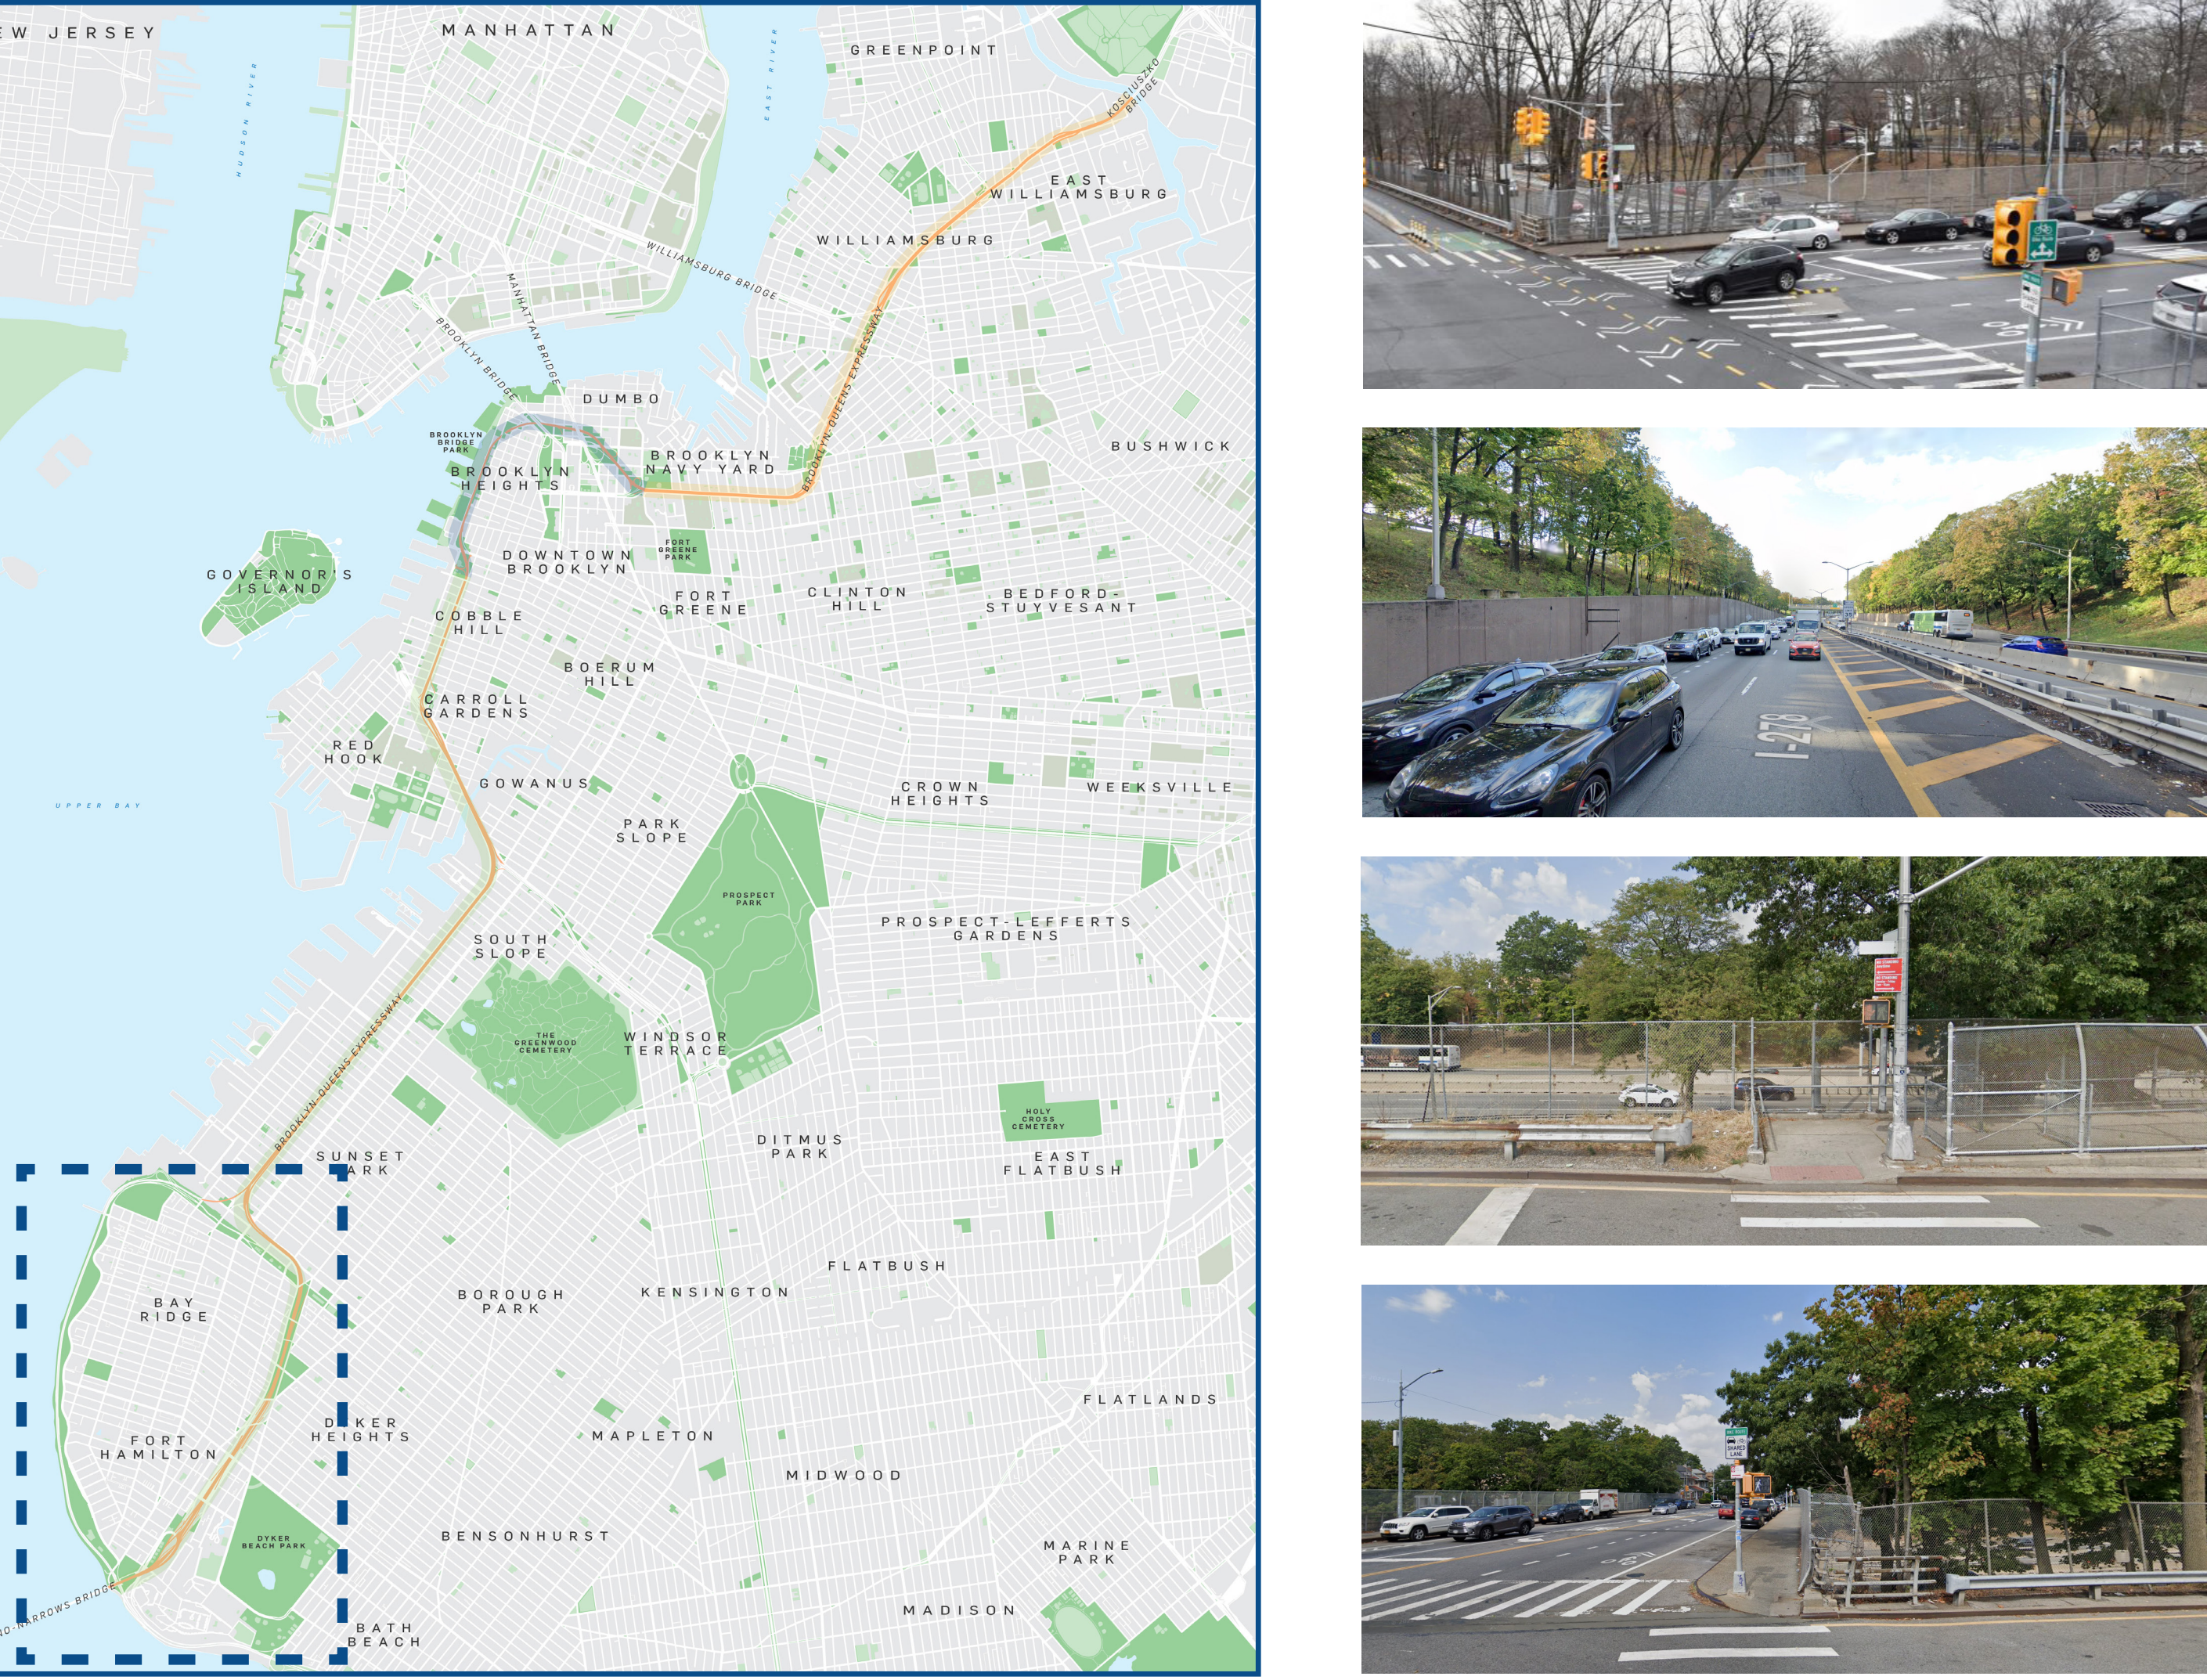


Existing Conditions


*Typical segment, not specific location



Community Connector

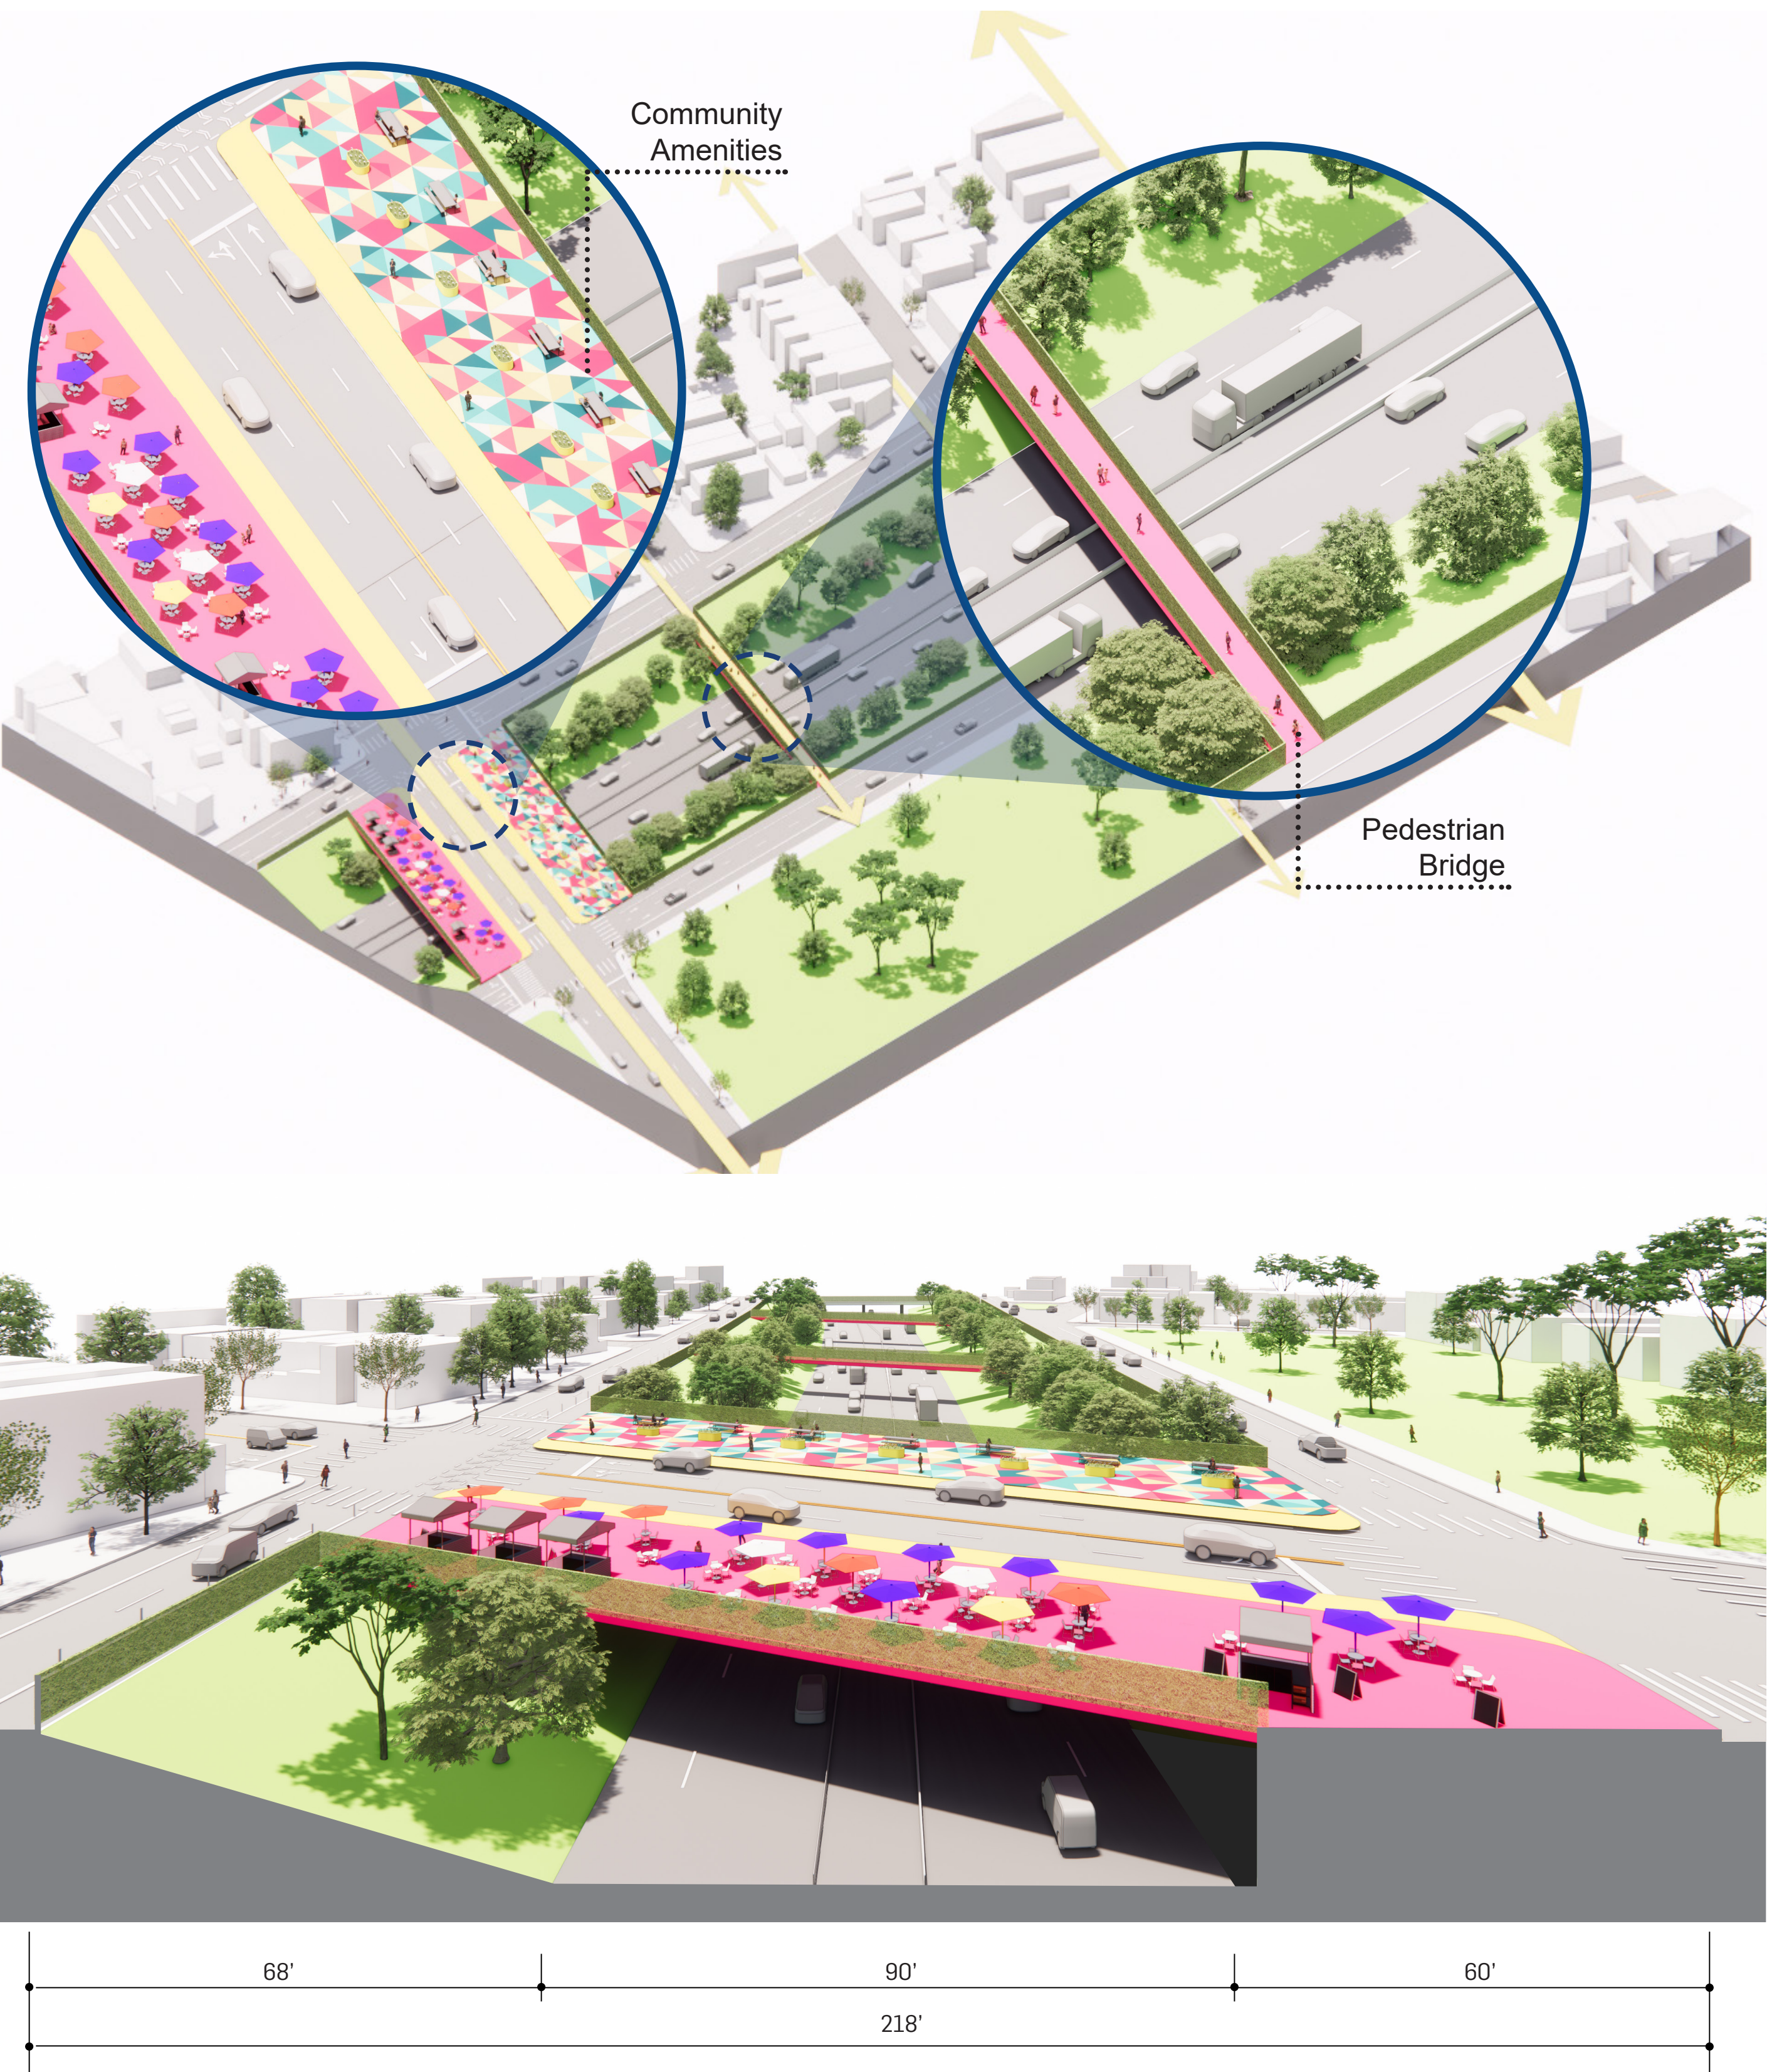

Multi-Modal Connector

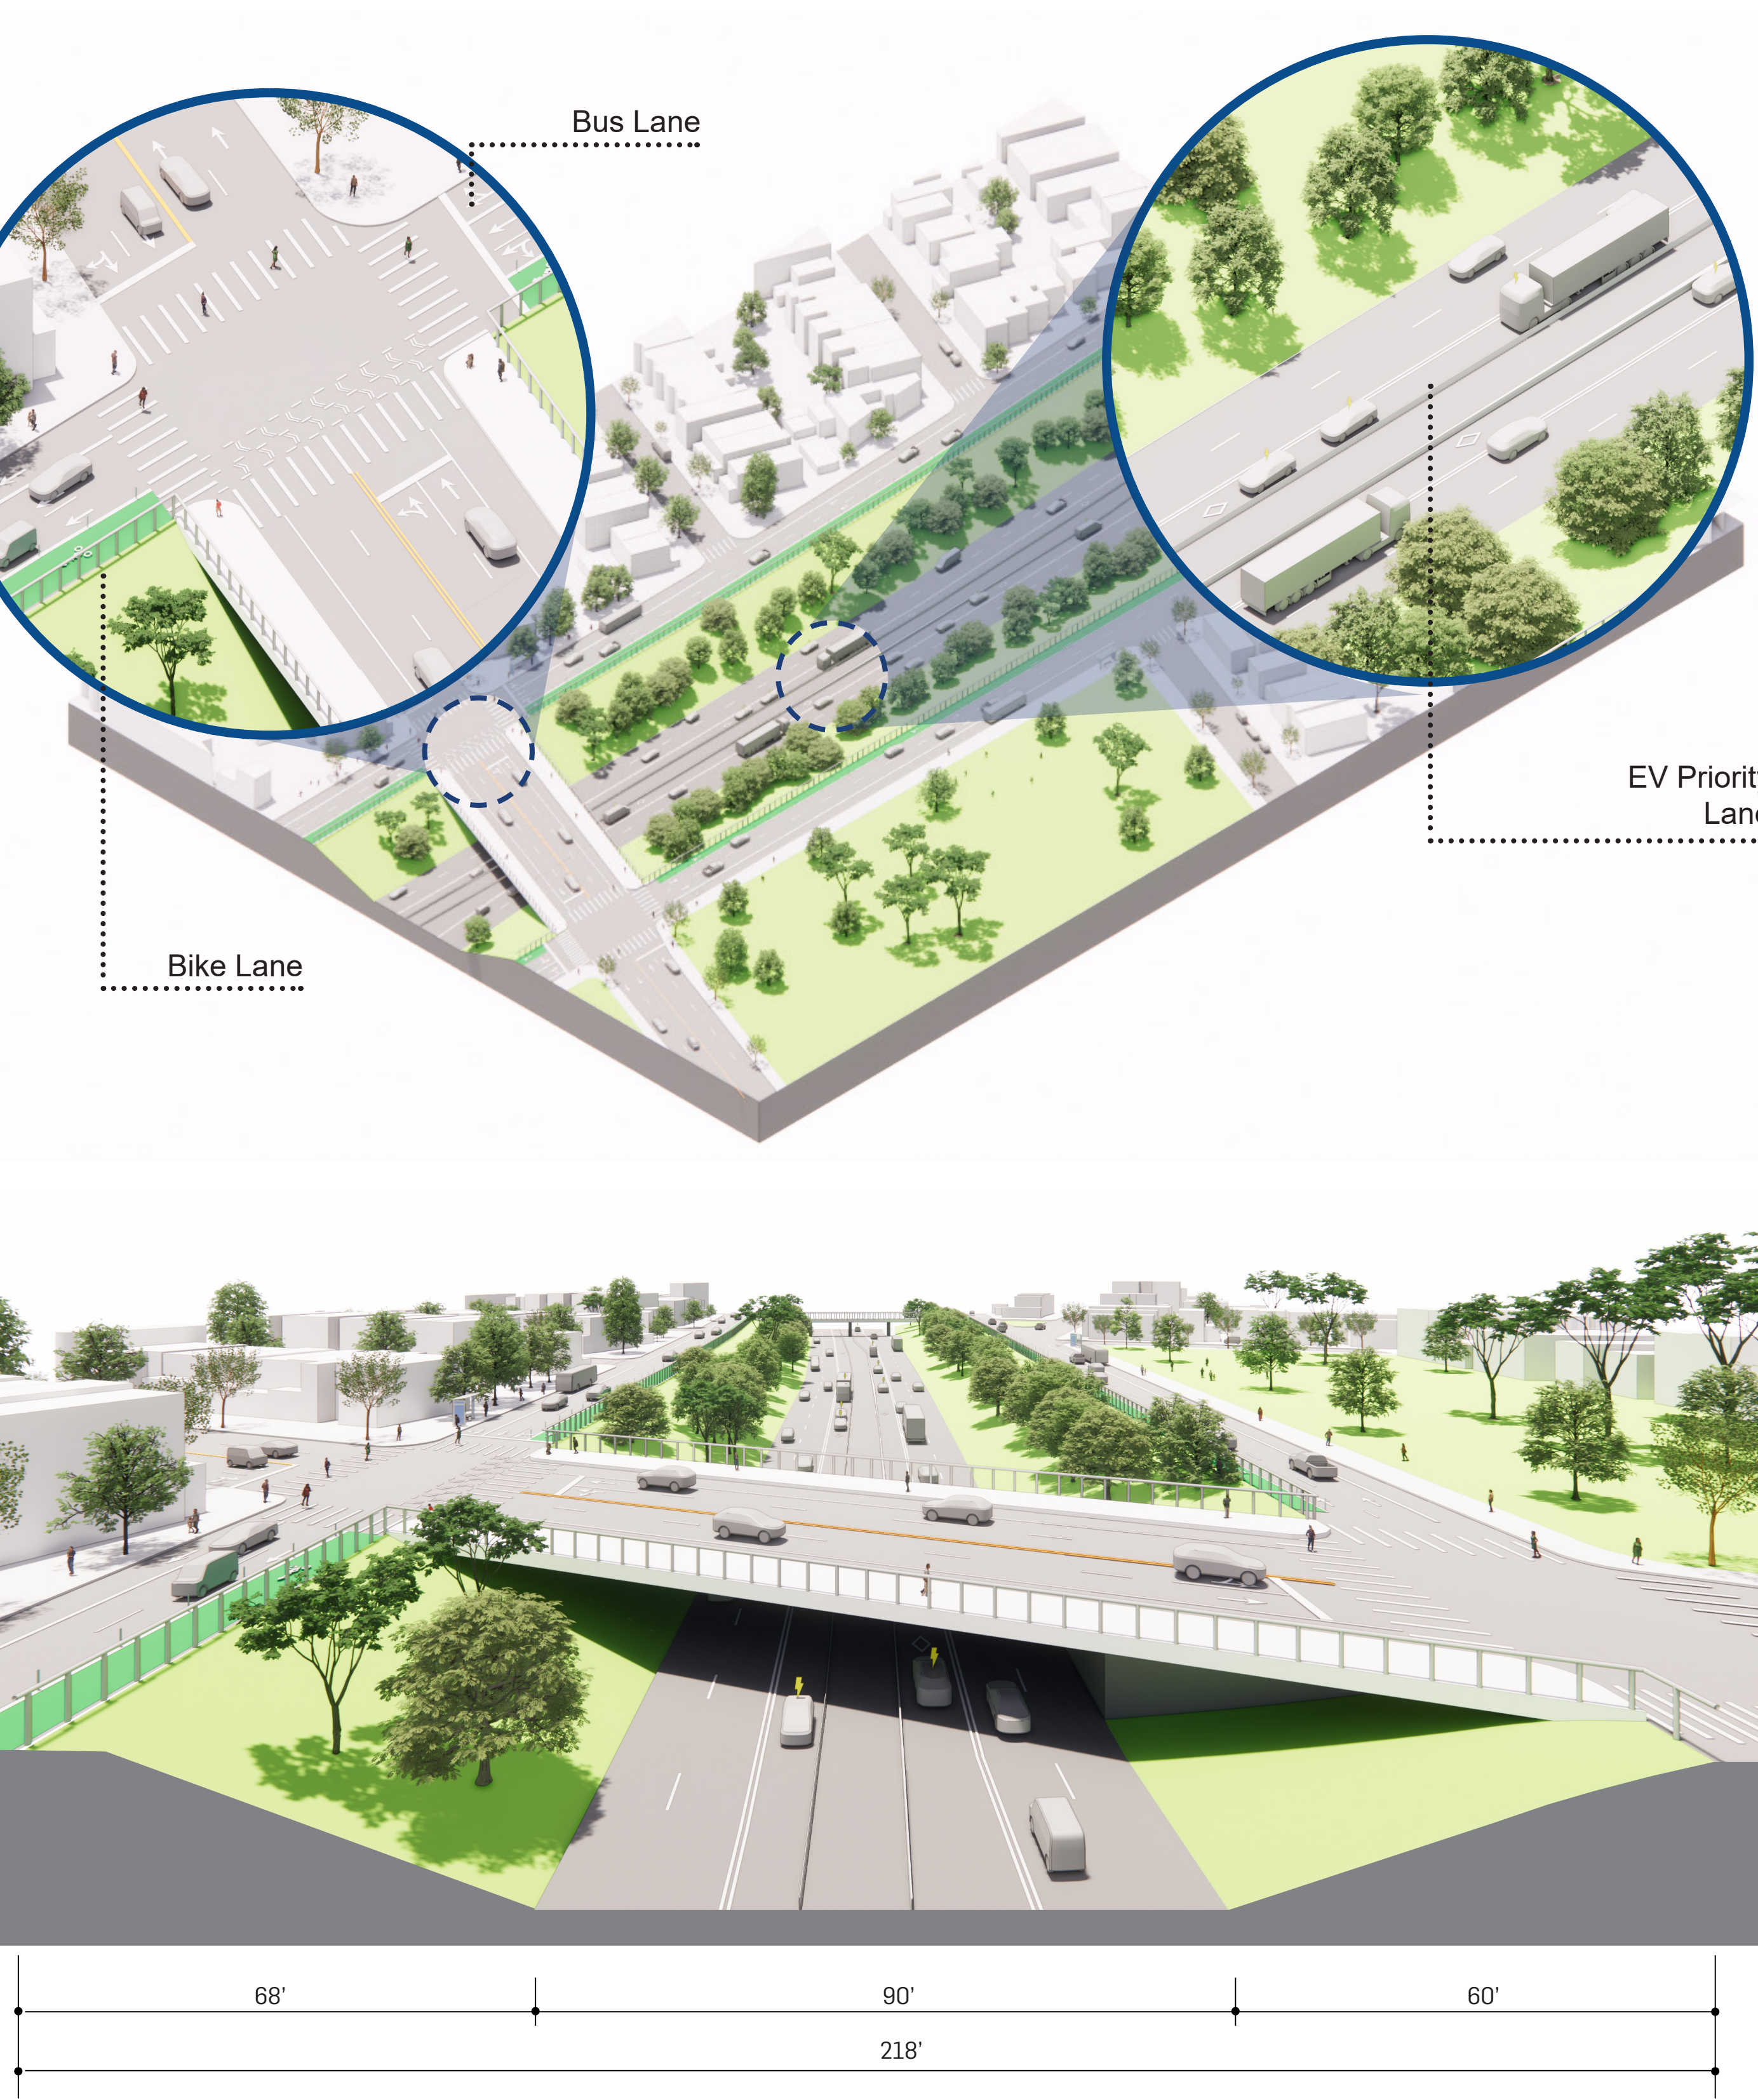

Green Connector

